

VISION OF A FUNCTIONAL VISION



VISION OF A FUNCTIONAL VISION


situation dättwil
dättwil - areal KSB

thesis | fs 25 - studio BE
sarah hensler
frau*raum

massstab
1:4000 | A3

datum
25.06.2025



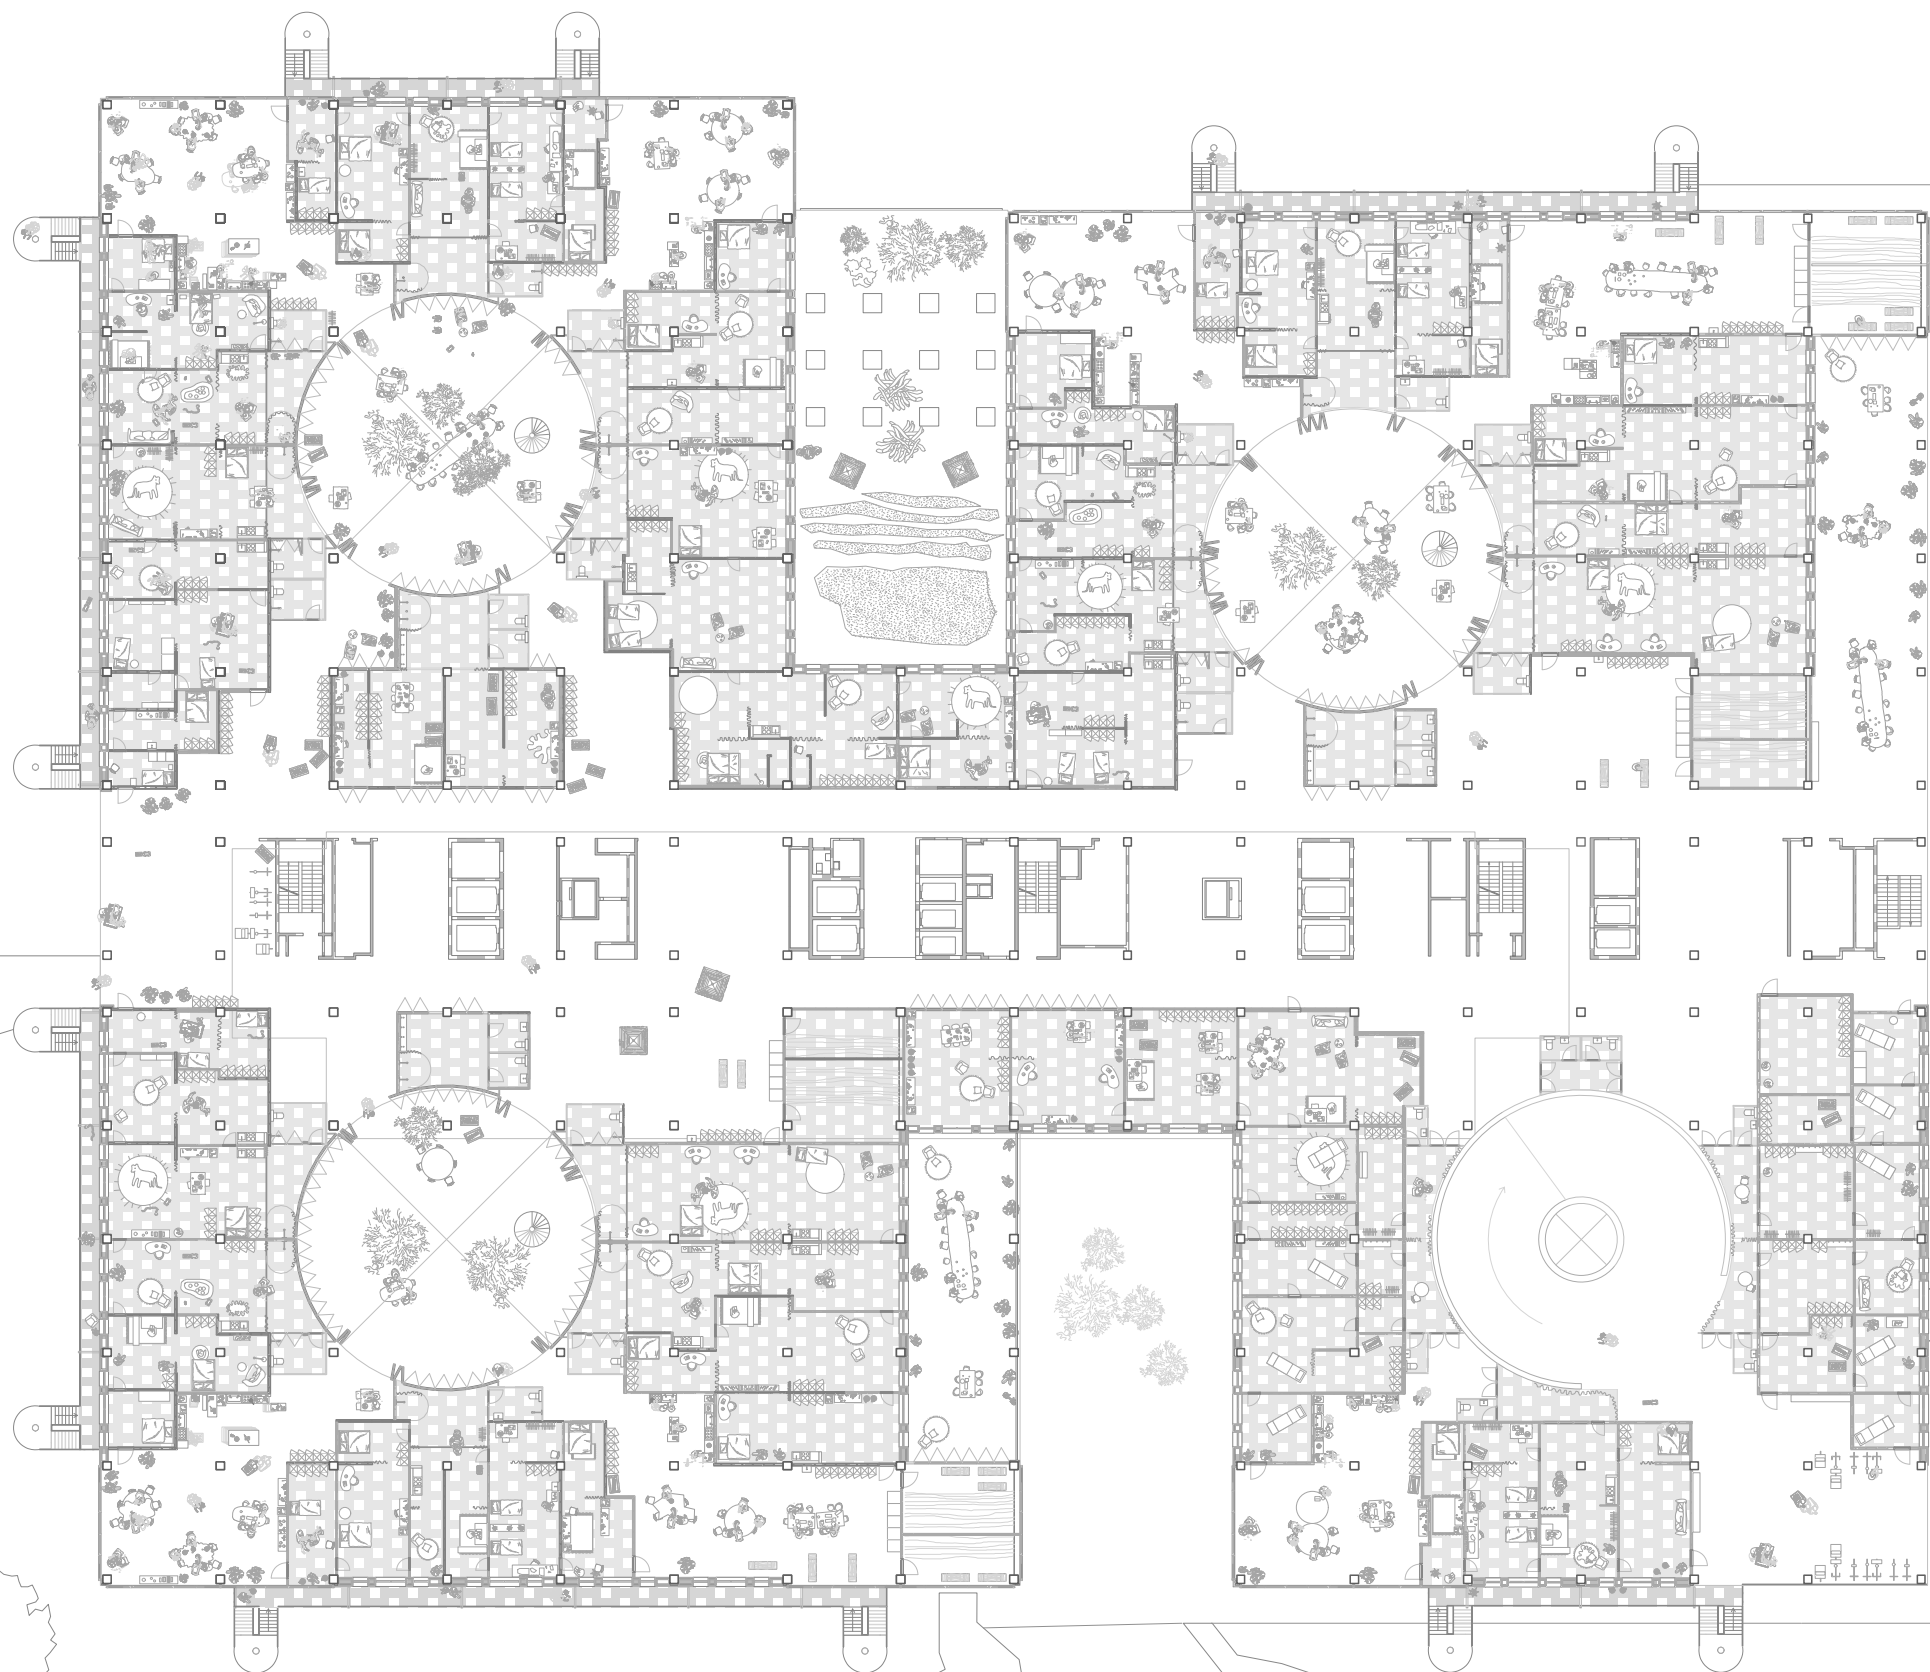


grundriss EG
dättwil - areal KSB

thesis | fs 25 - studio BE
sarah hensler
frau*raum

massstab
1:500 | A3

datum
25.06.2025

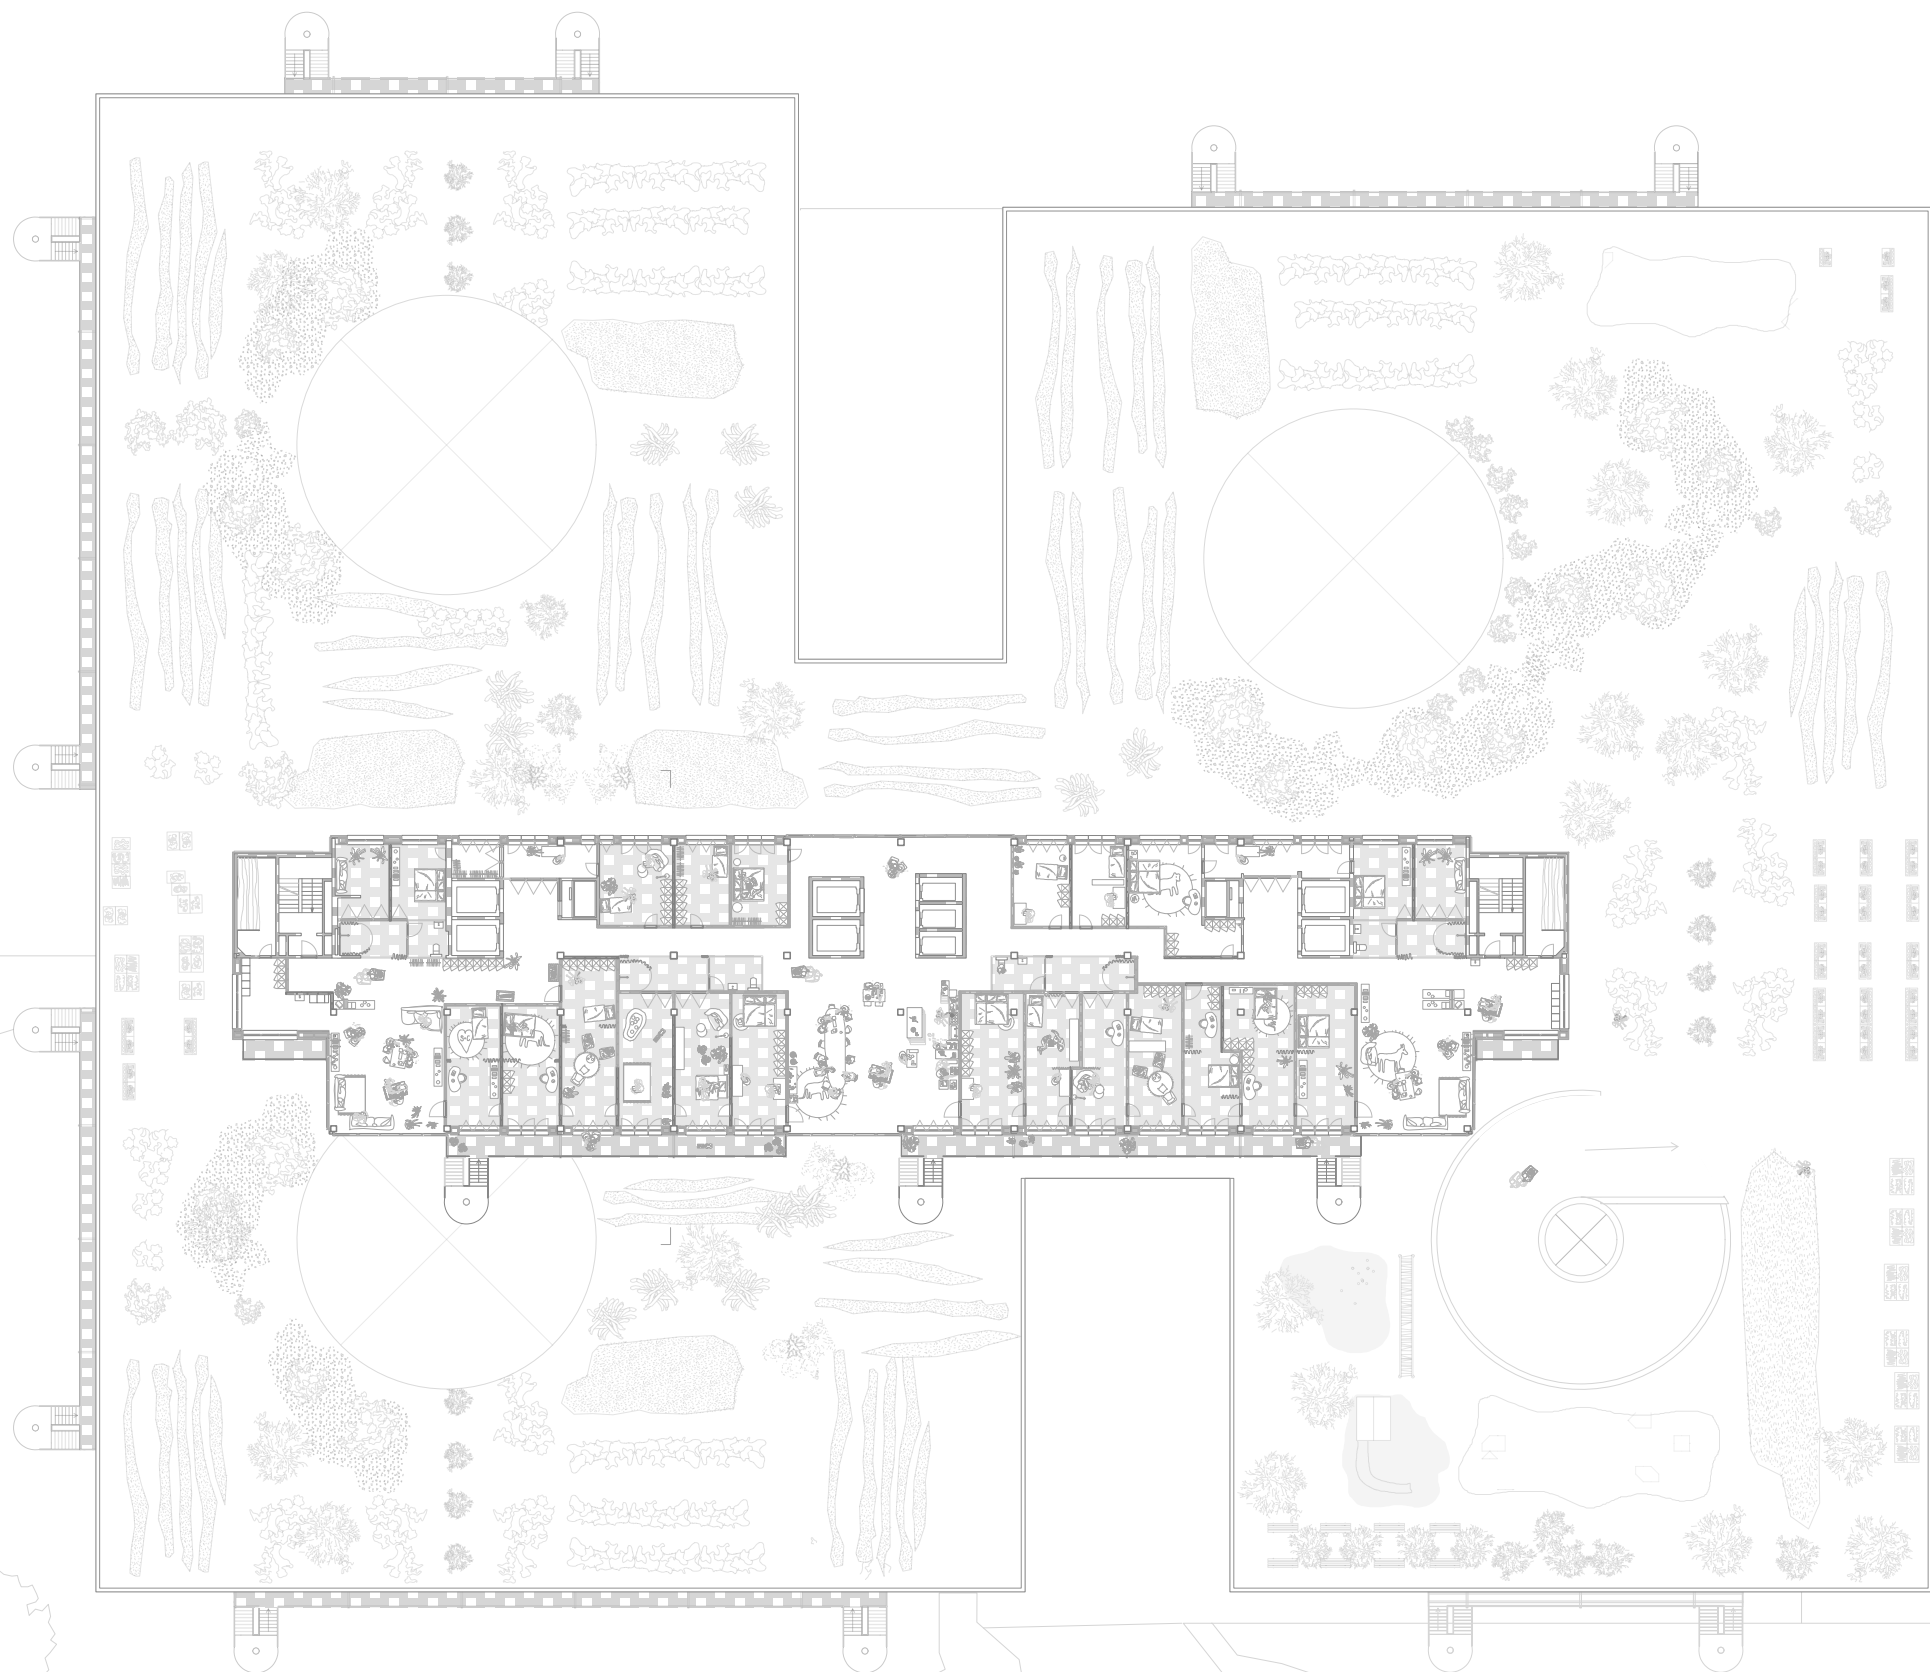

grundriss 3. OG
dättwil - areal KSB

thesis | fs 25 - studio BE
sarah hensler
frau*raum

massstab
1:500 | A3


datum
25.06.2025


kreishof-wohnen
dättwil - areal KSB

thesis | fs 25 - studio BE
sarah hensler
frau*raum

massstab
1:130 | A3

datum
25.06.2025

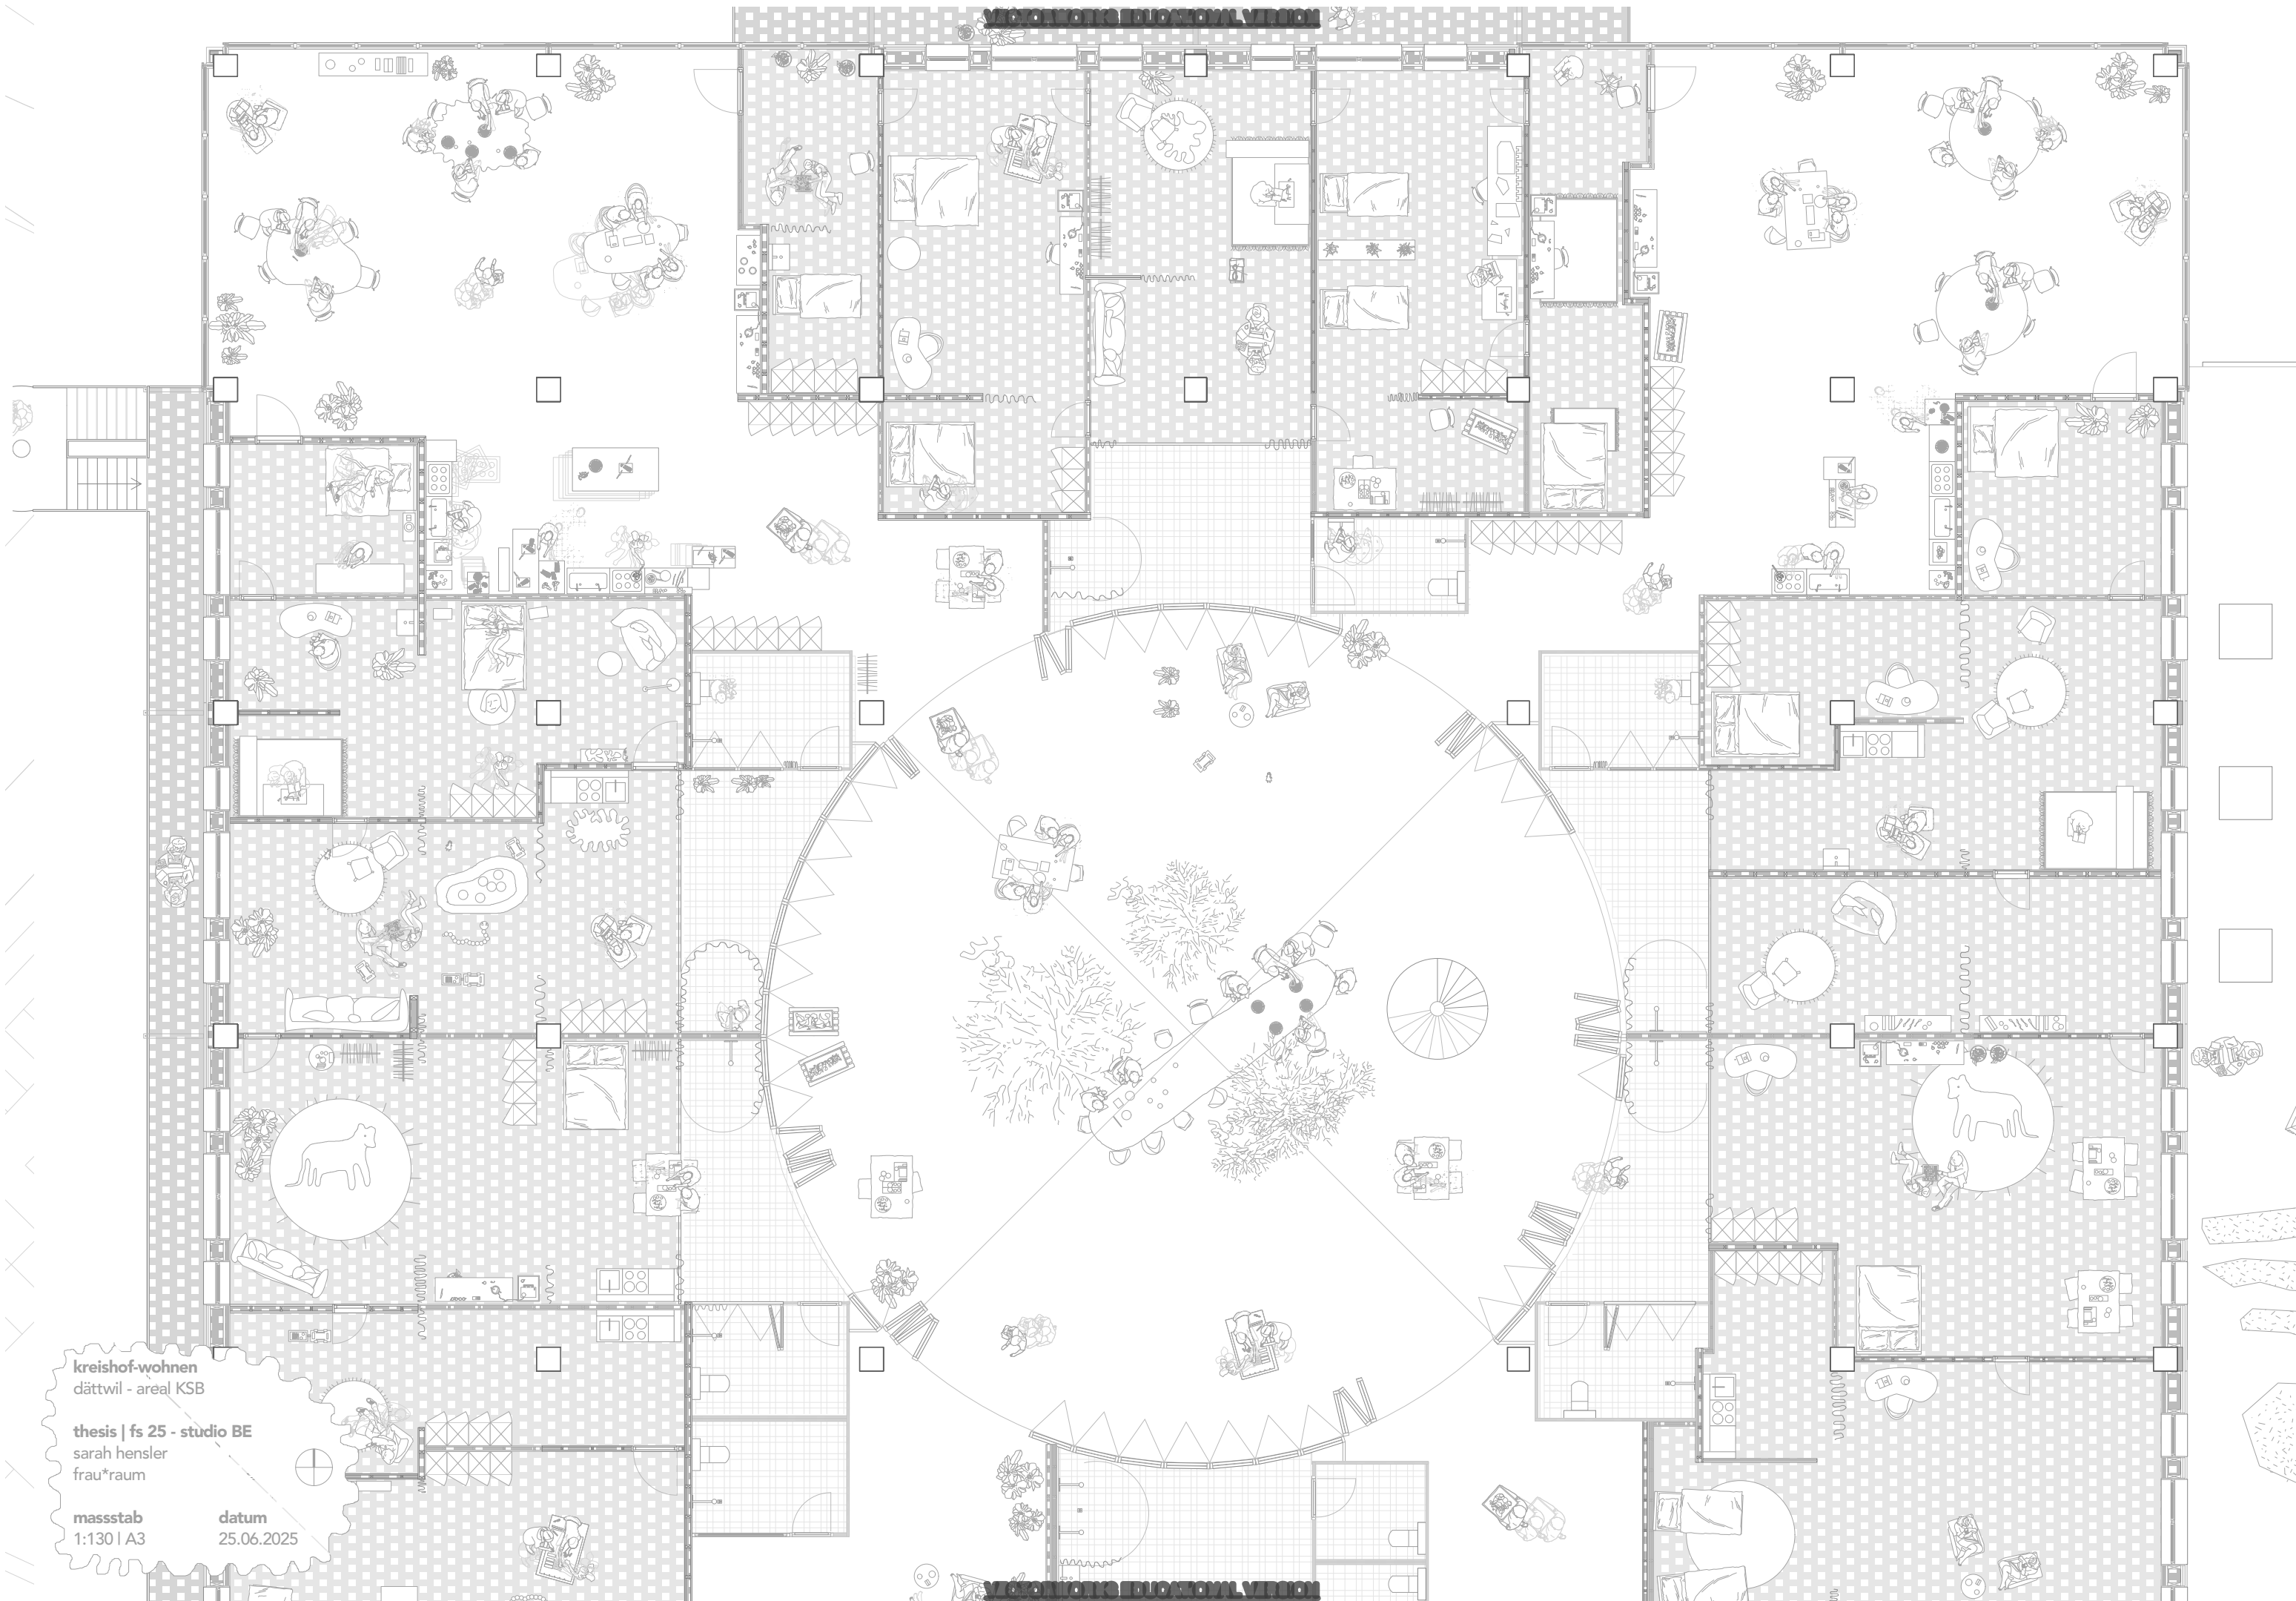

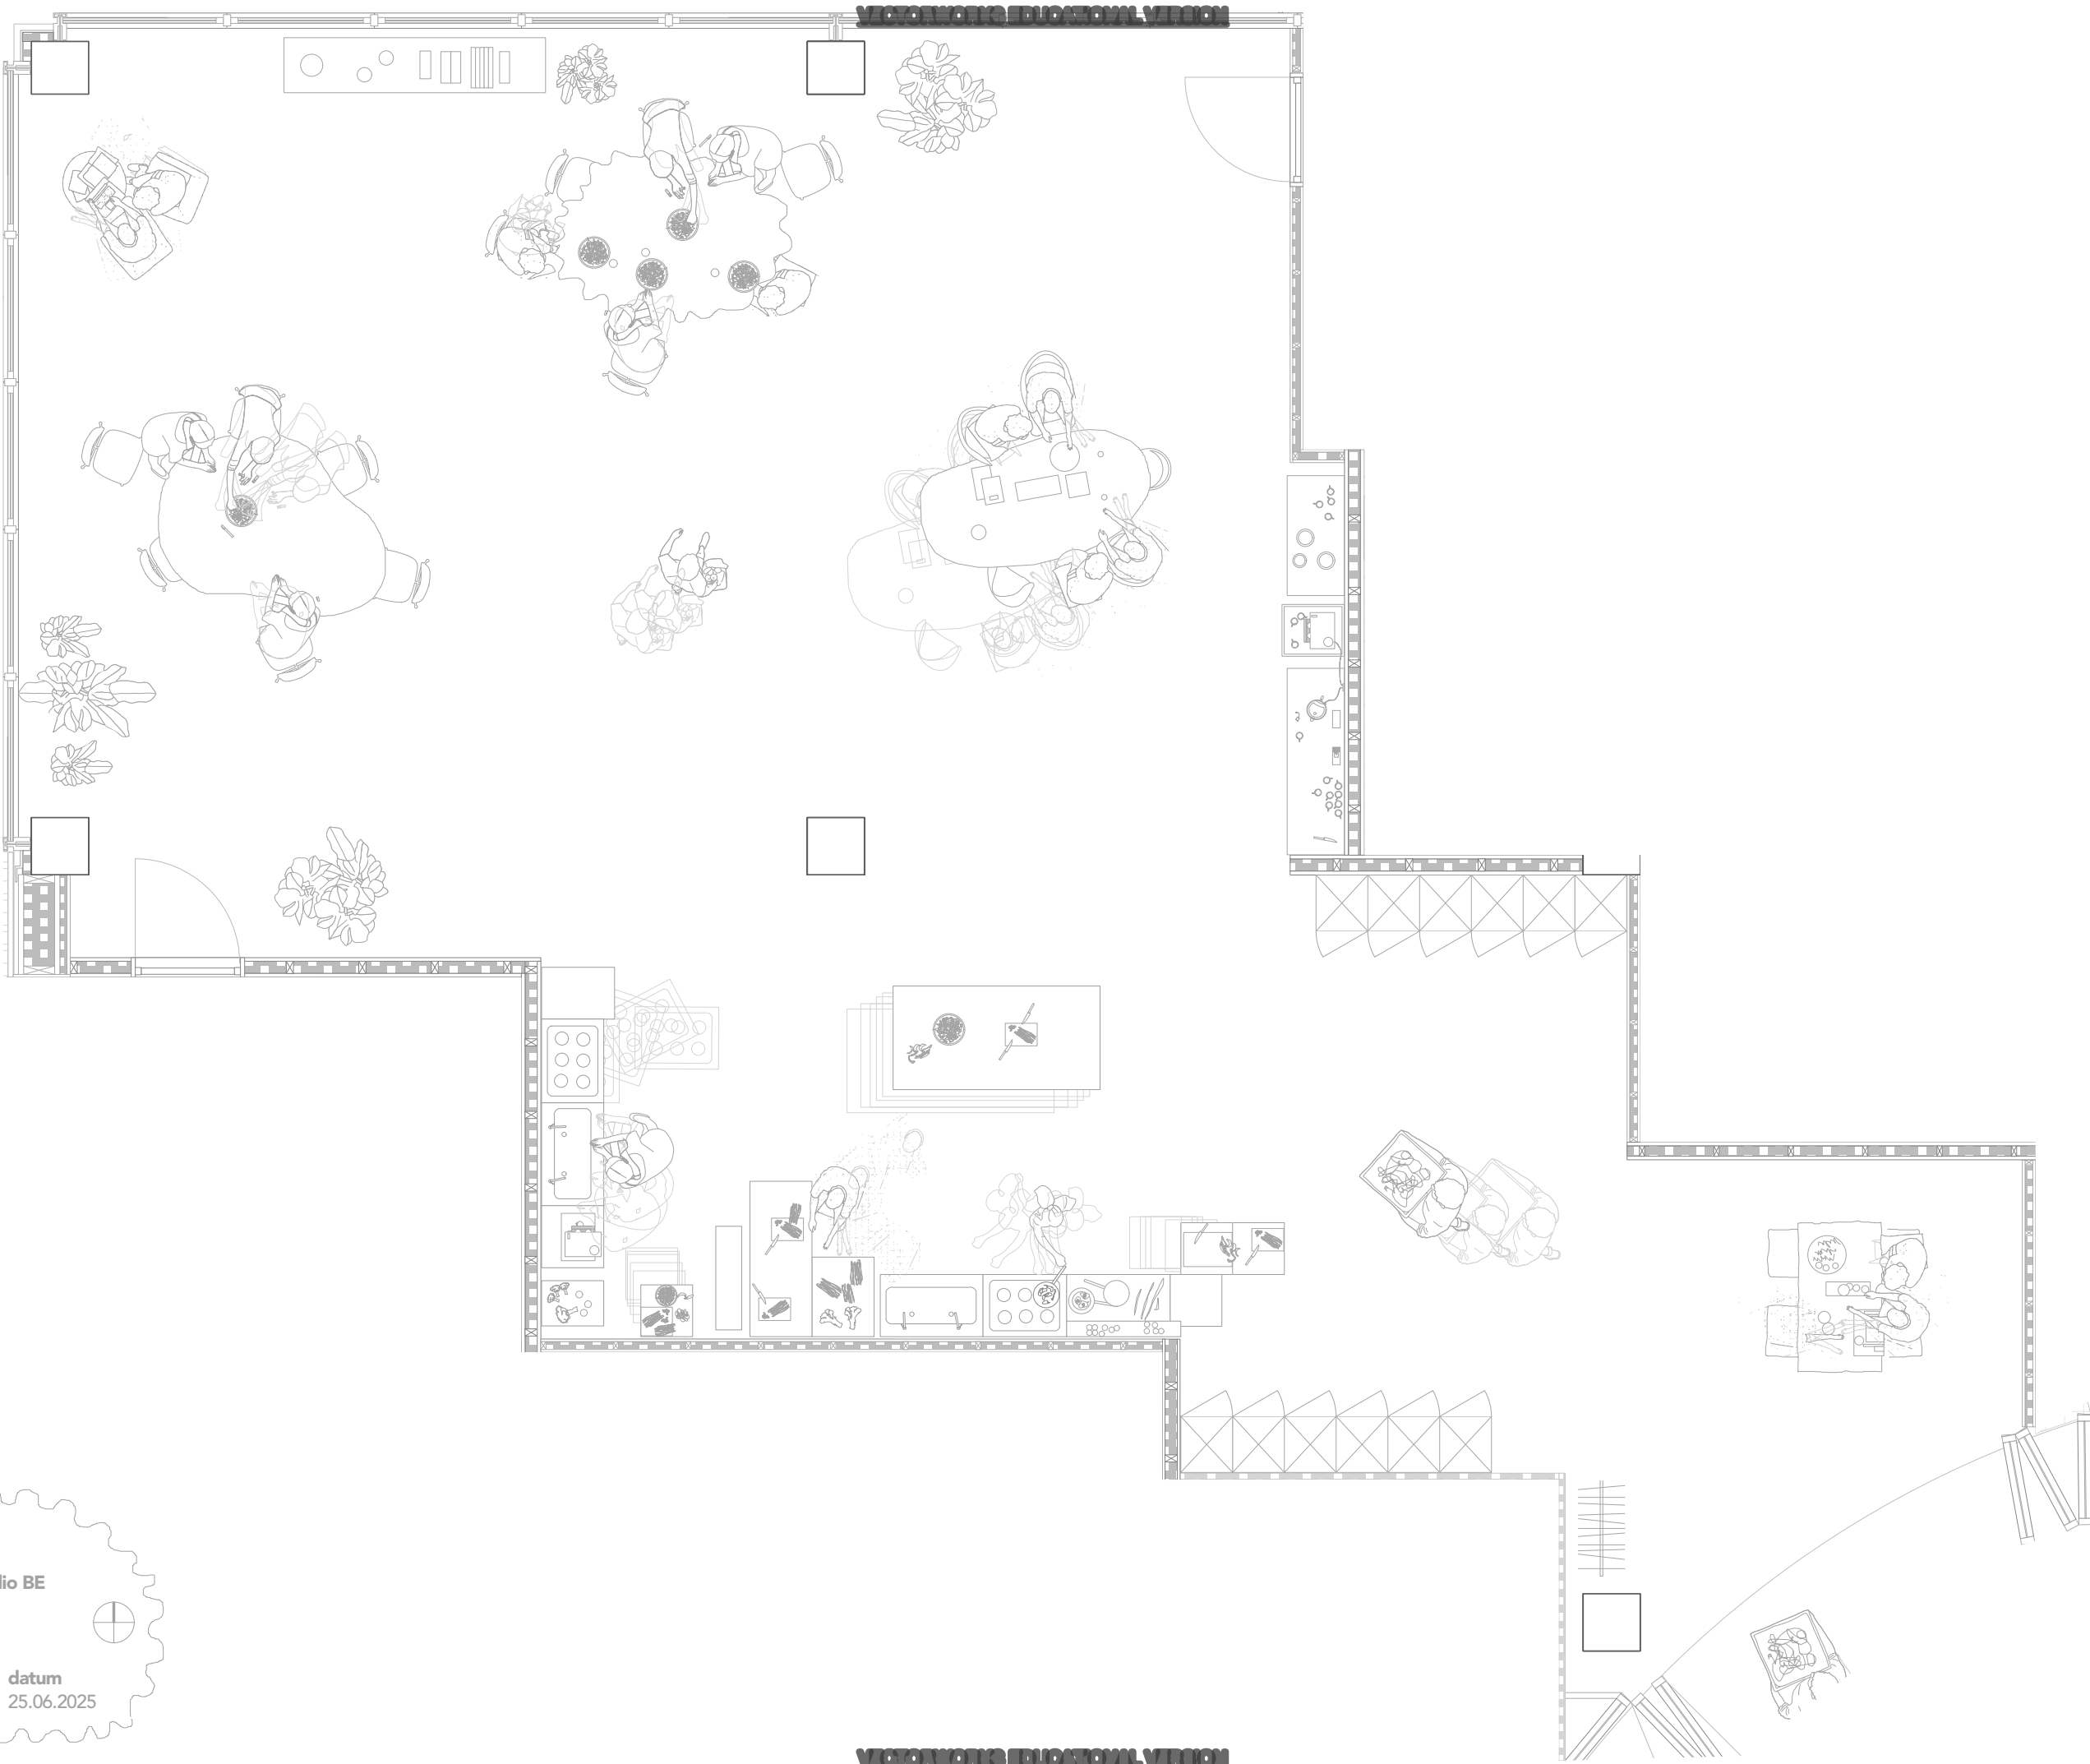


küchenraum EG
dättwil - areal KSB

thesis | fs 25 - studio BE
sarah hensler
frau*raum

massstab
1:60 | A3

datum
25.06.2025



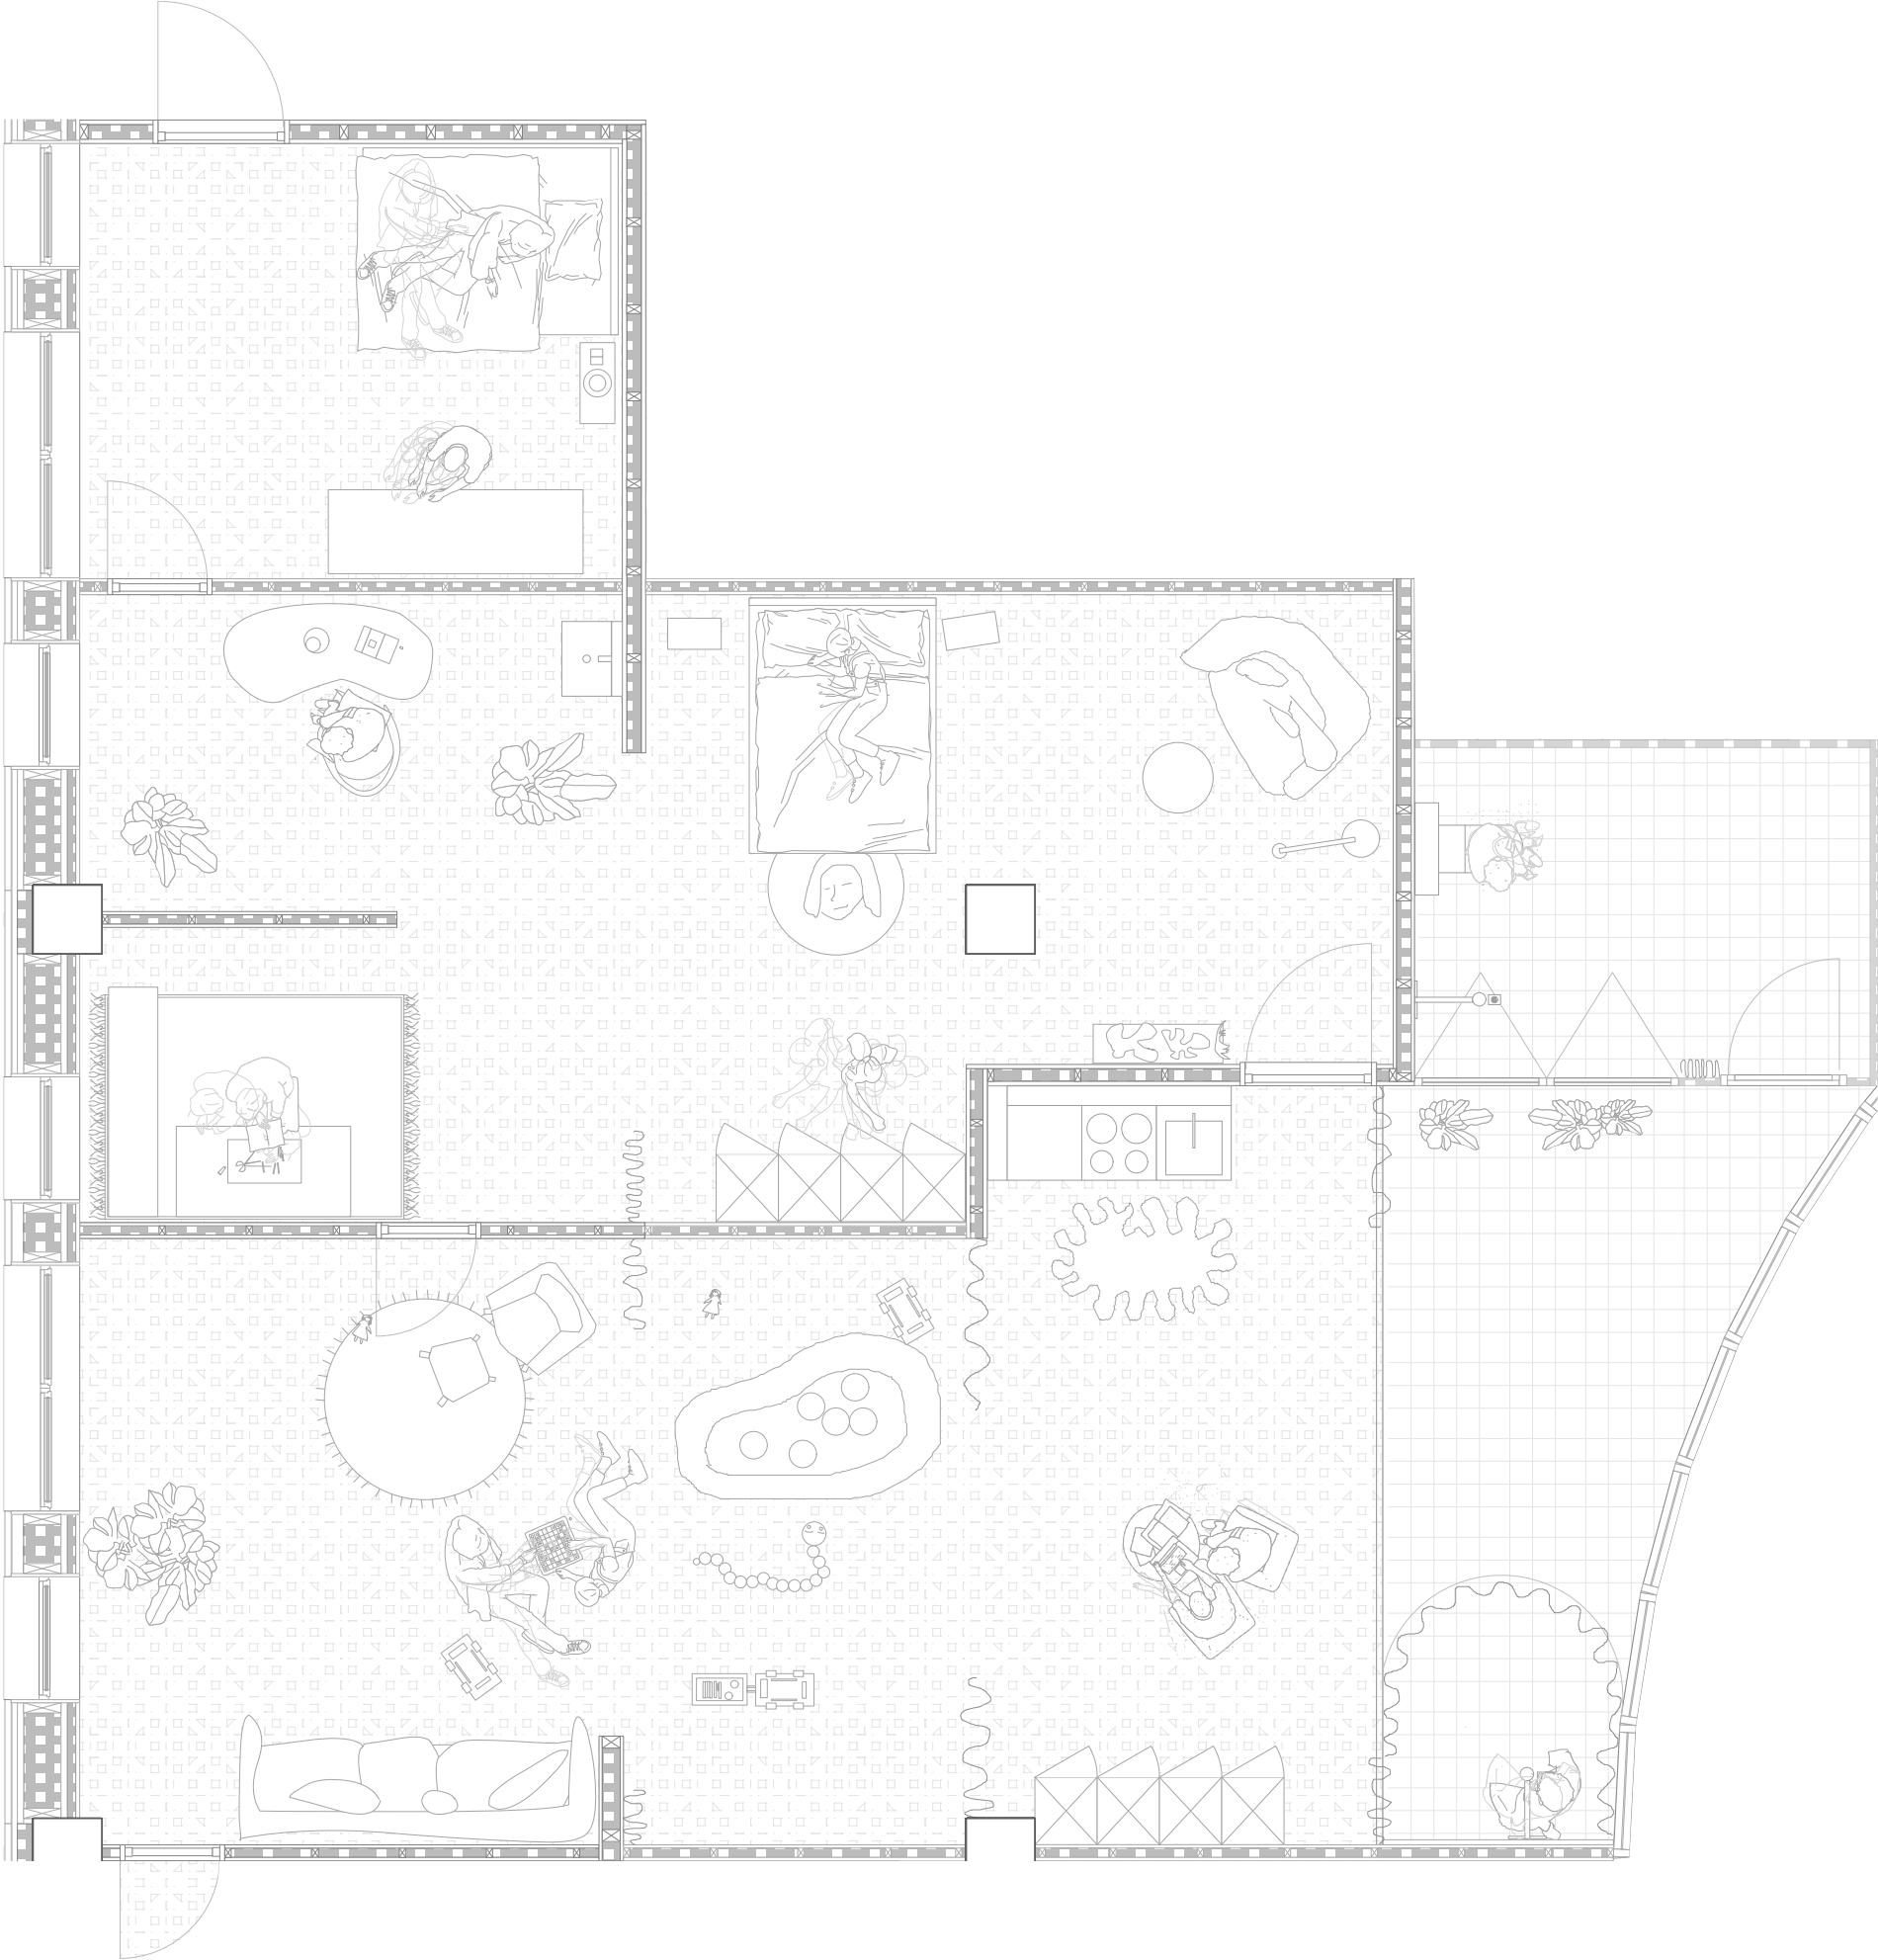

wohnraum EG
dättwil - areal KSB

thesis | fs 25 - studio BE
sarah hensler
frau*raum

massstab
1:60 | A3

datum
25.06.2025

