

Bachelor-Thesis an der Hochschule Luzern - Technik & Architektur

Titel **Weiterbauen am Dorfzentrum Roggwil**

Diplomandin/Diplomand **Hari, Dennis**

Bachelor-Studiengang **Bachelor Architektur**

Semester FS20

Dozentin/Dozent **Zimmermann, Christian**

Expertin/Experte **Schmid, Patrick und Besmer, Iwan**

Ort, Datum Oberdiessbach, 19.06.2020

© Hari, Dennis, Hochschule Luzern – Technik & Architektur

Alle Rechte vorbehalten. Die Arbeit oder Teile davon dürfen ohne schriftliche Genehmigung der Rechteinhaber weder in irgendeiner Form reproduziert noch elektronisch gespeichert, verarbeitet, vervielfältigt oder verbreitet werden.


Sofern die Arbeit auf der Website der Hochschule Luzern online veröffentlicht wird, können abweichende Nutzungsbedingungen unter Creative-Commons-Lizenzen gelten. Massgebend ist in diesem Fall die auf der Website angezeigte Creative-Commons-Lizenz.

„Weiterbauen am Dorfzentrum Roggwil“


Bachelor - Thesis 2020


Schlusskritik - 24.06.2020

Dennis Hari - Studio Zimmermann

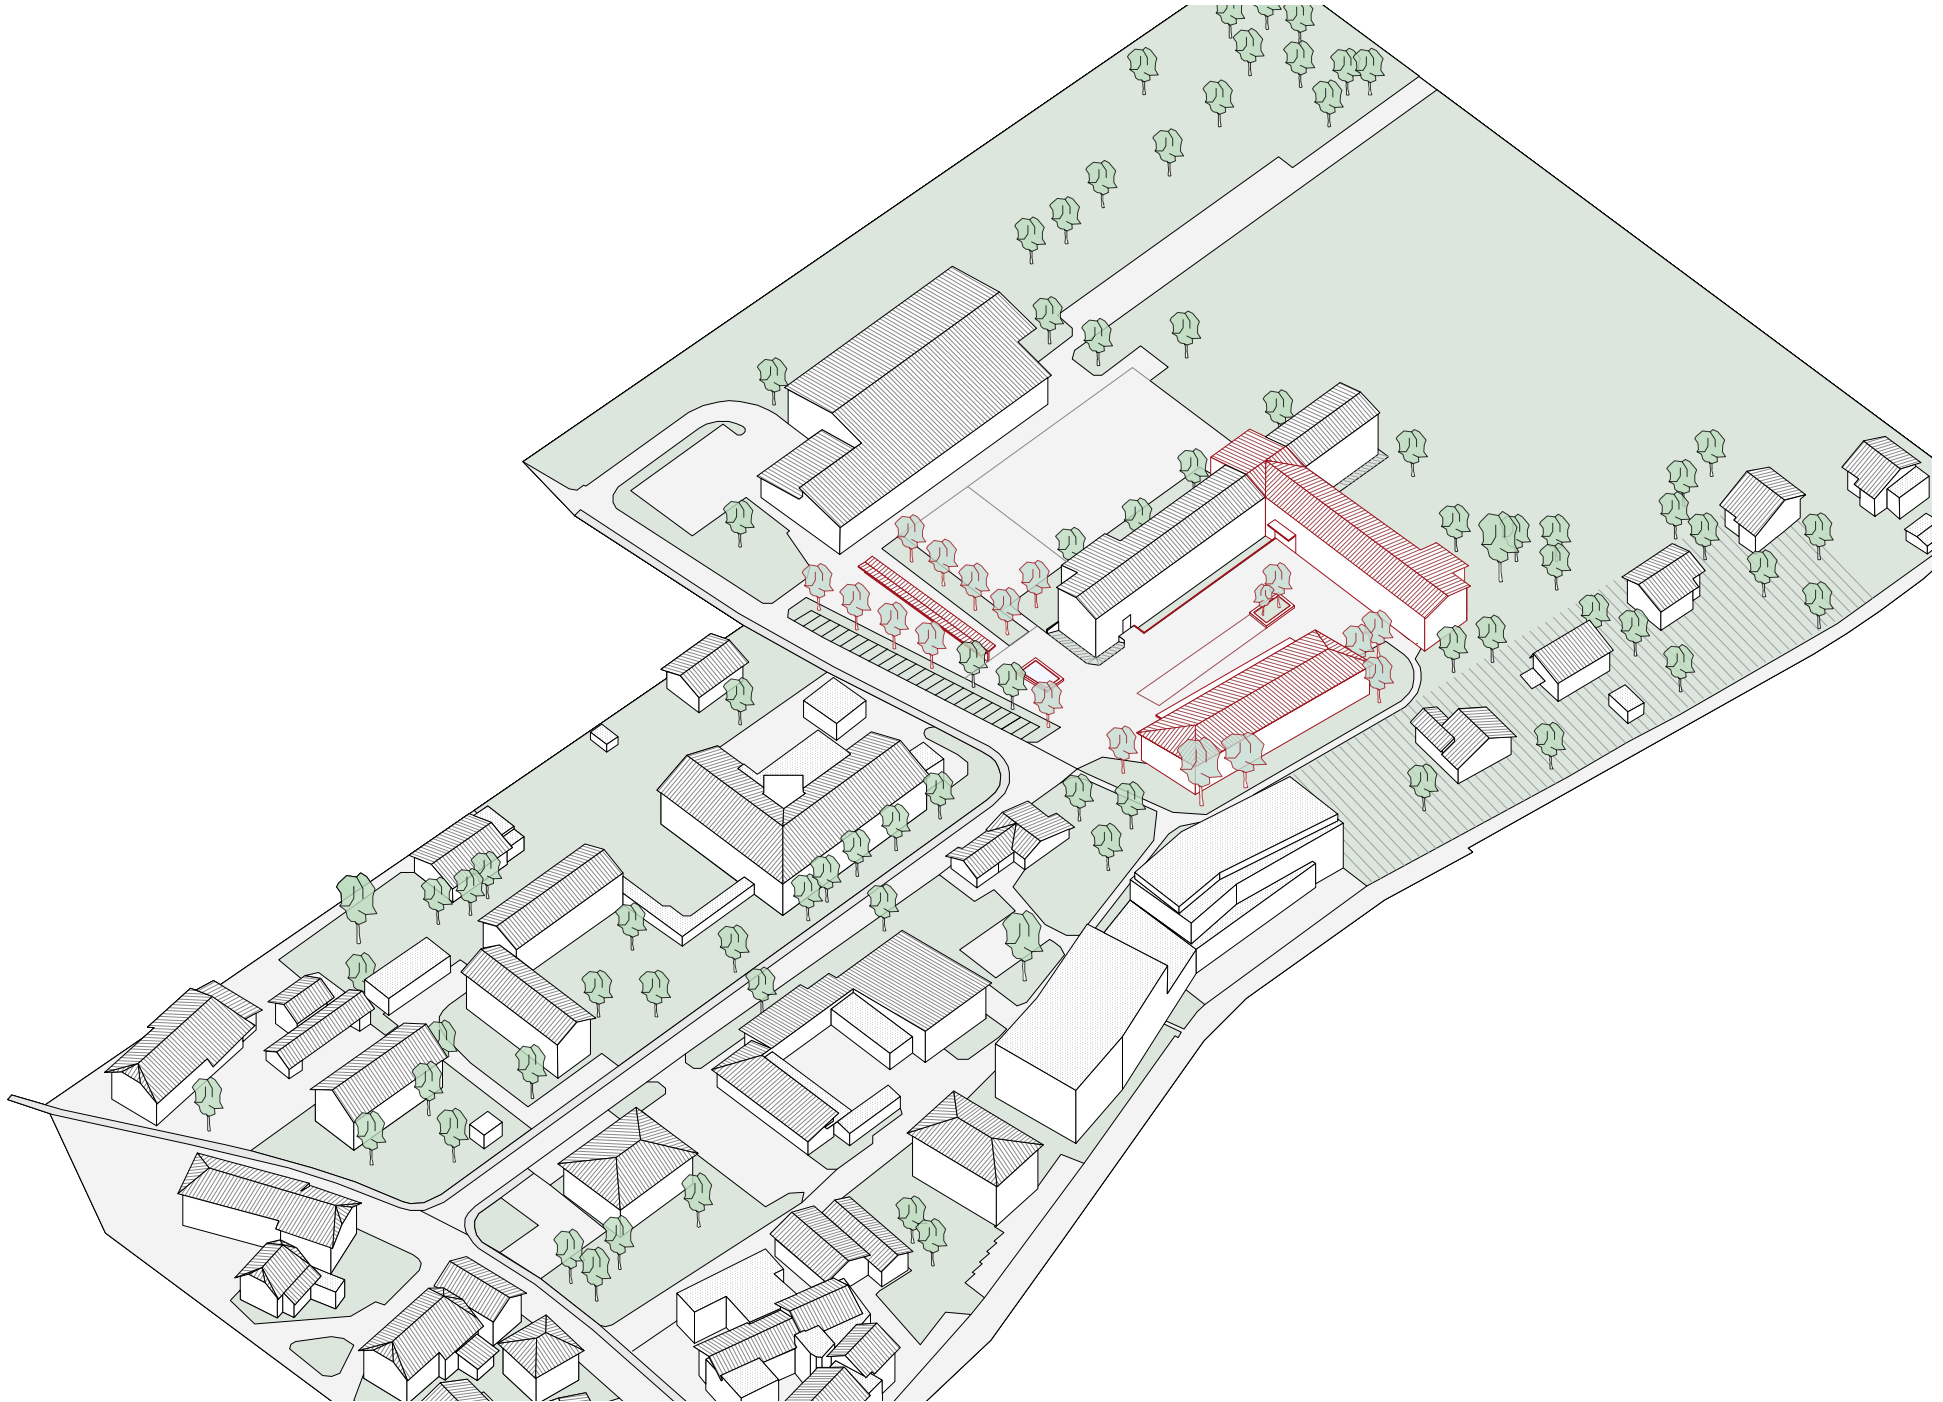

Axonometrie Fokusperimeter

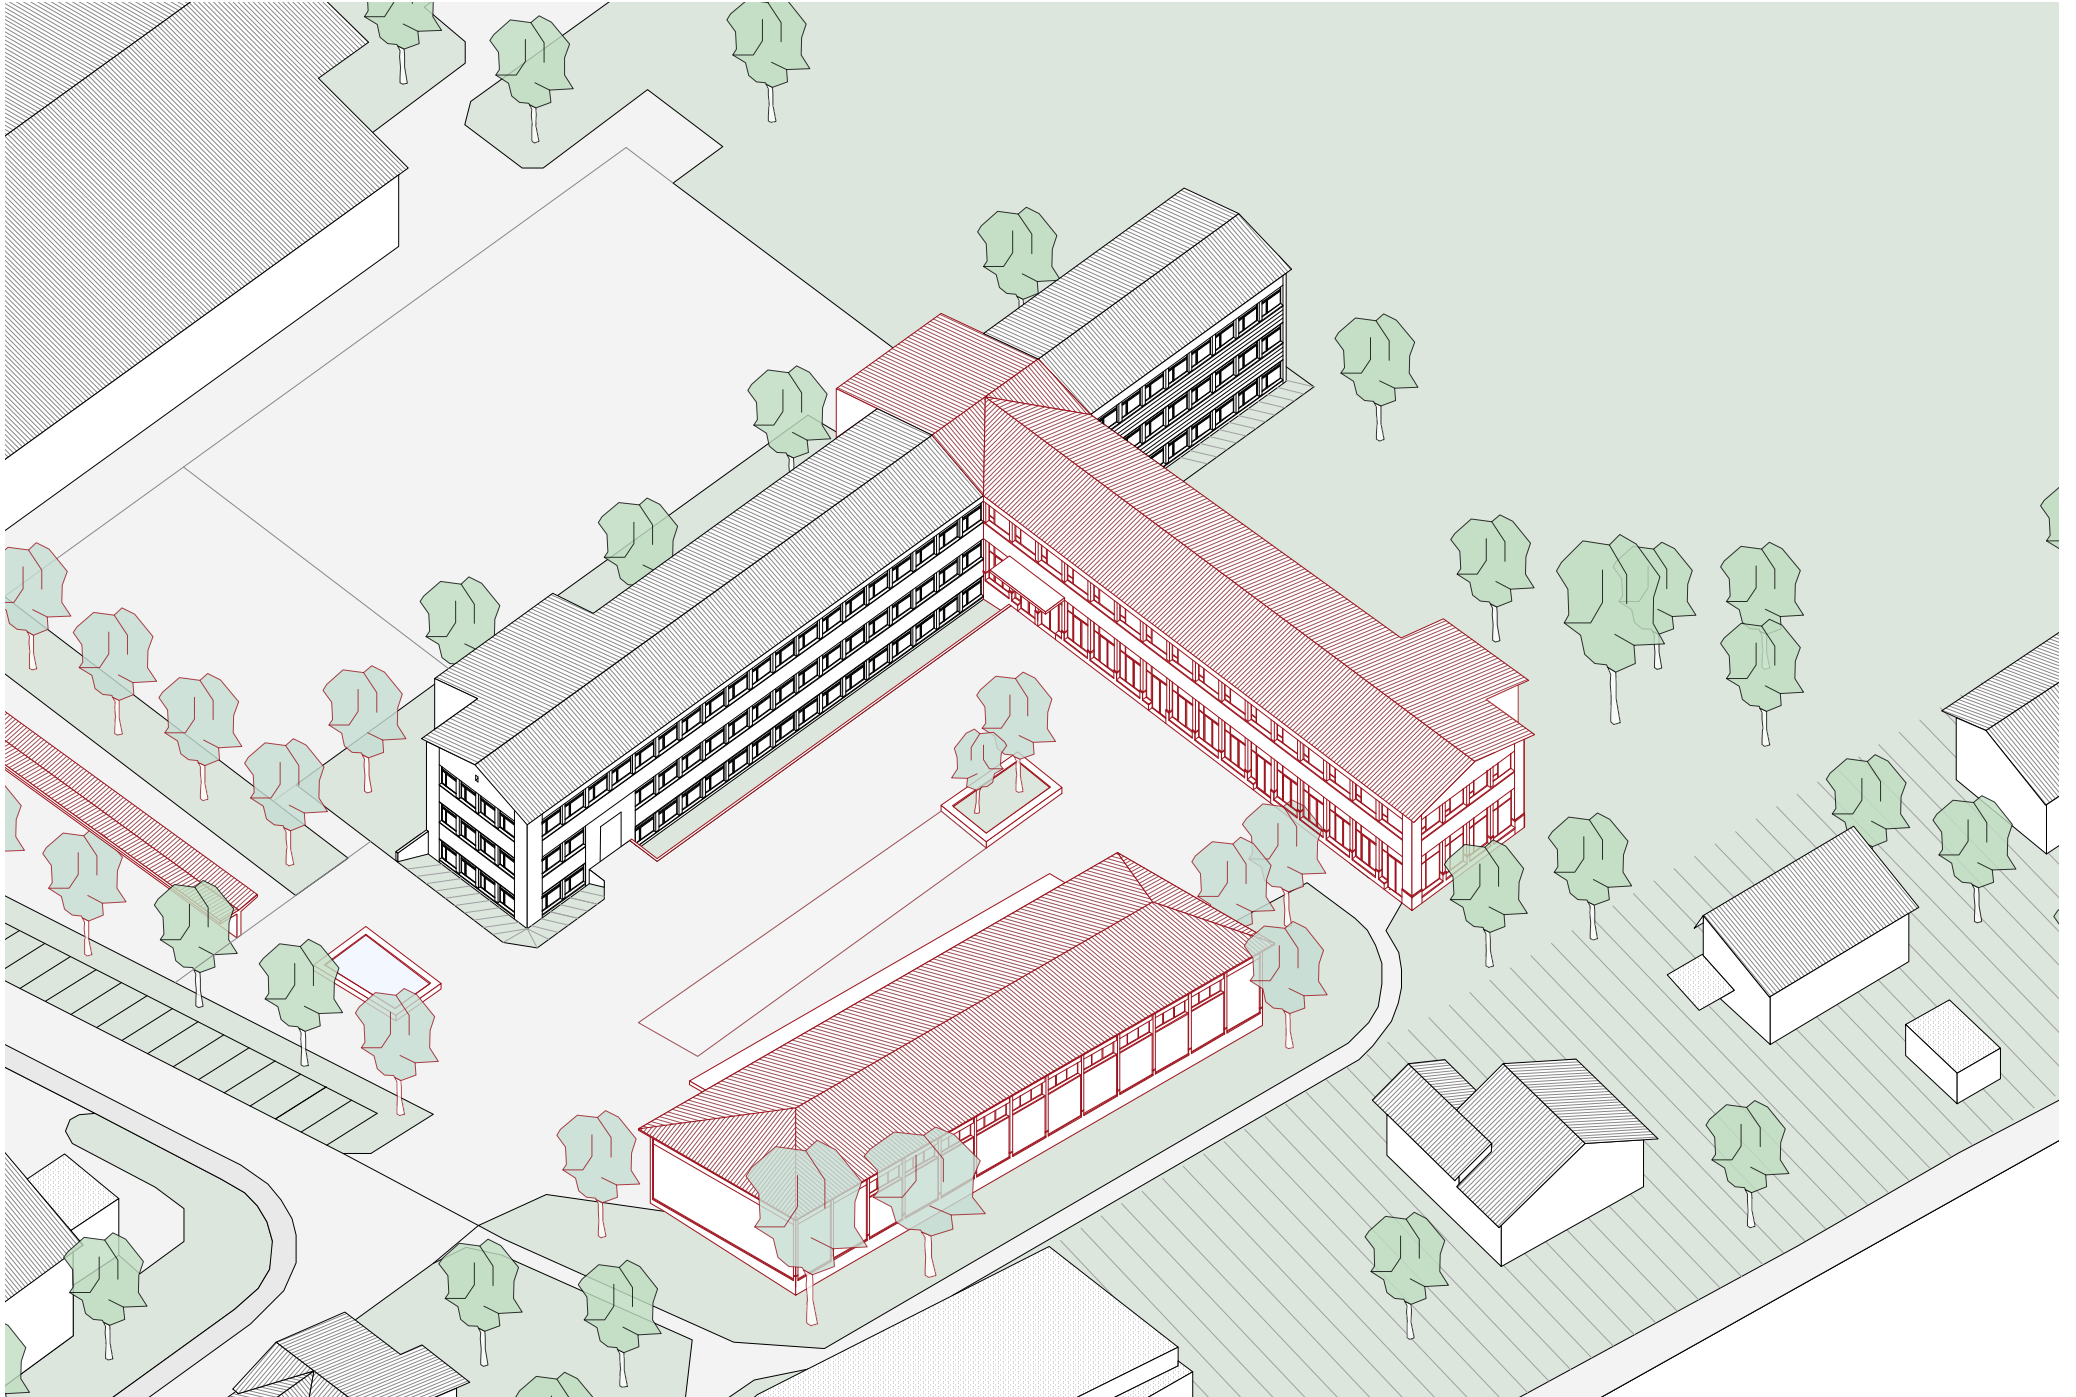


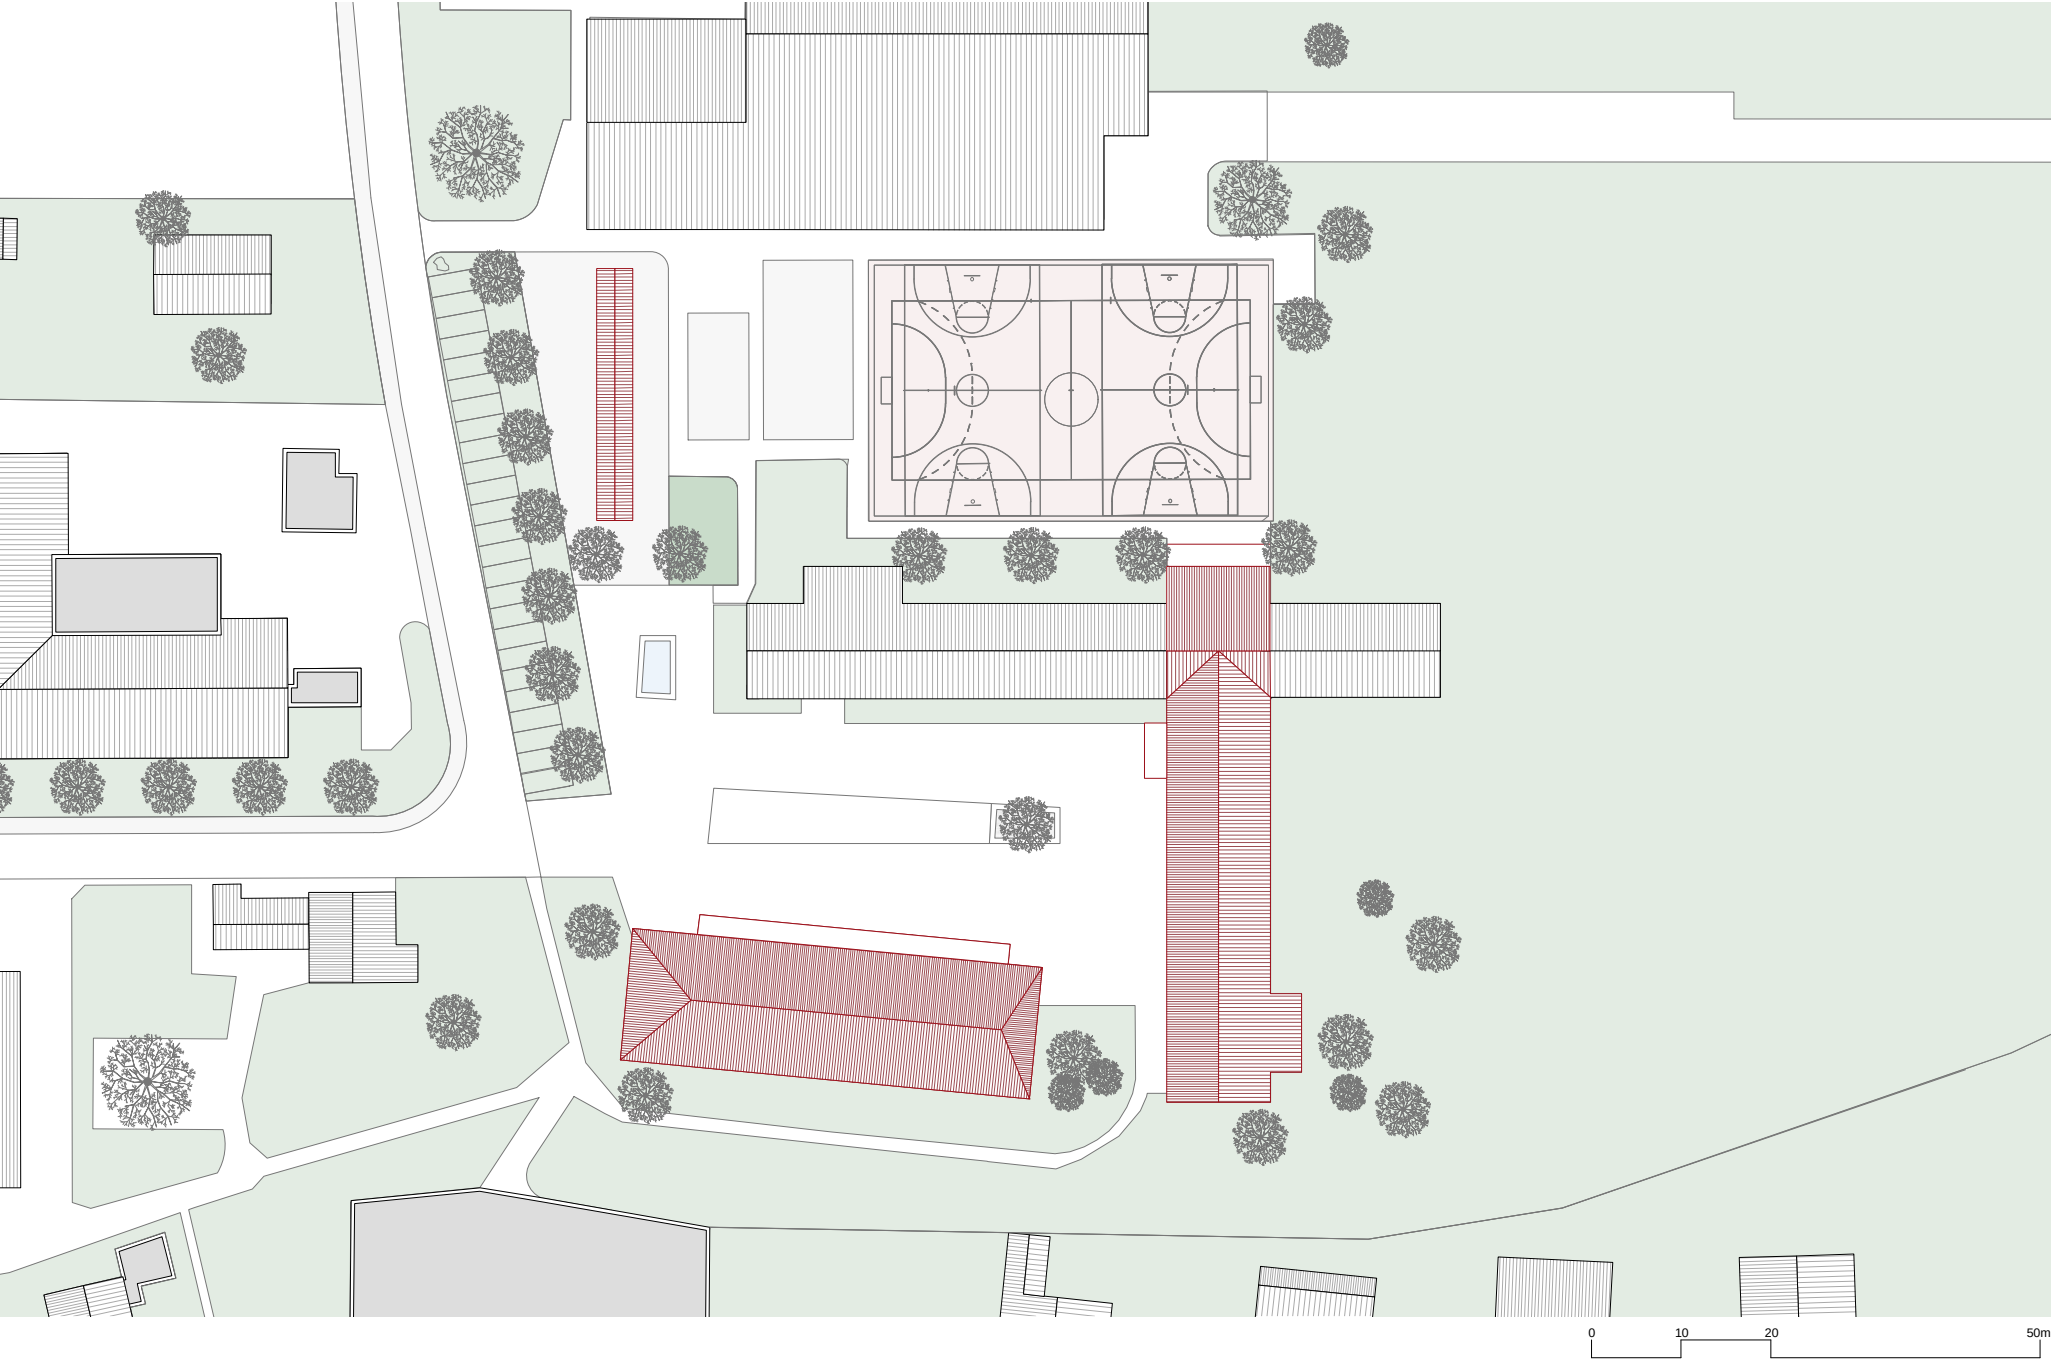






Erdgeschoss

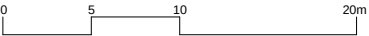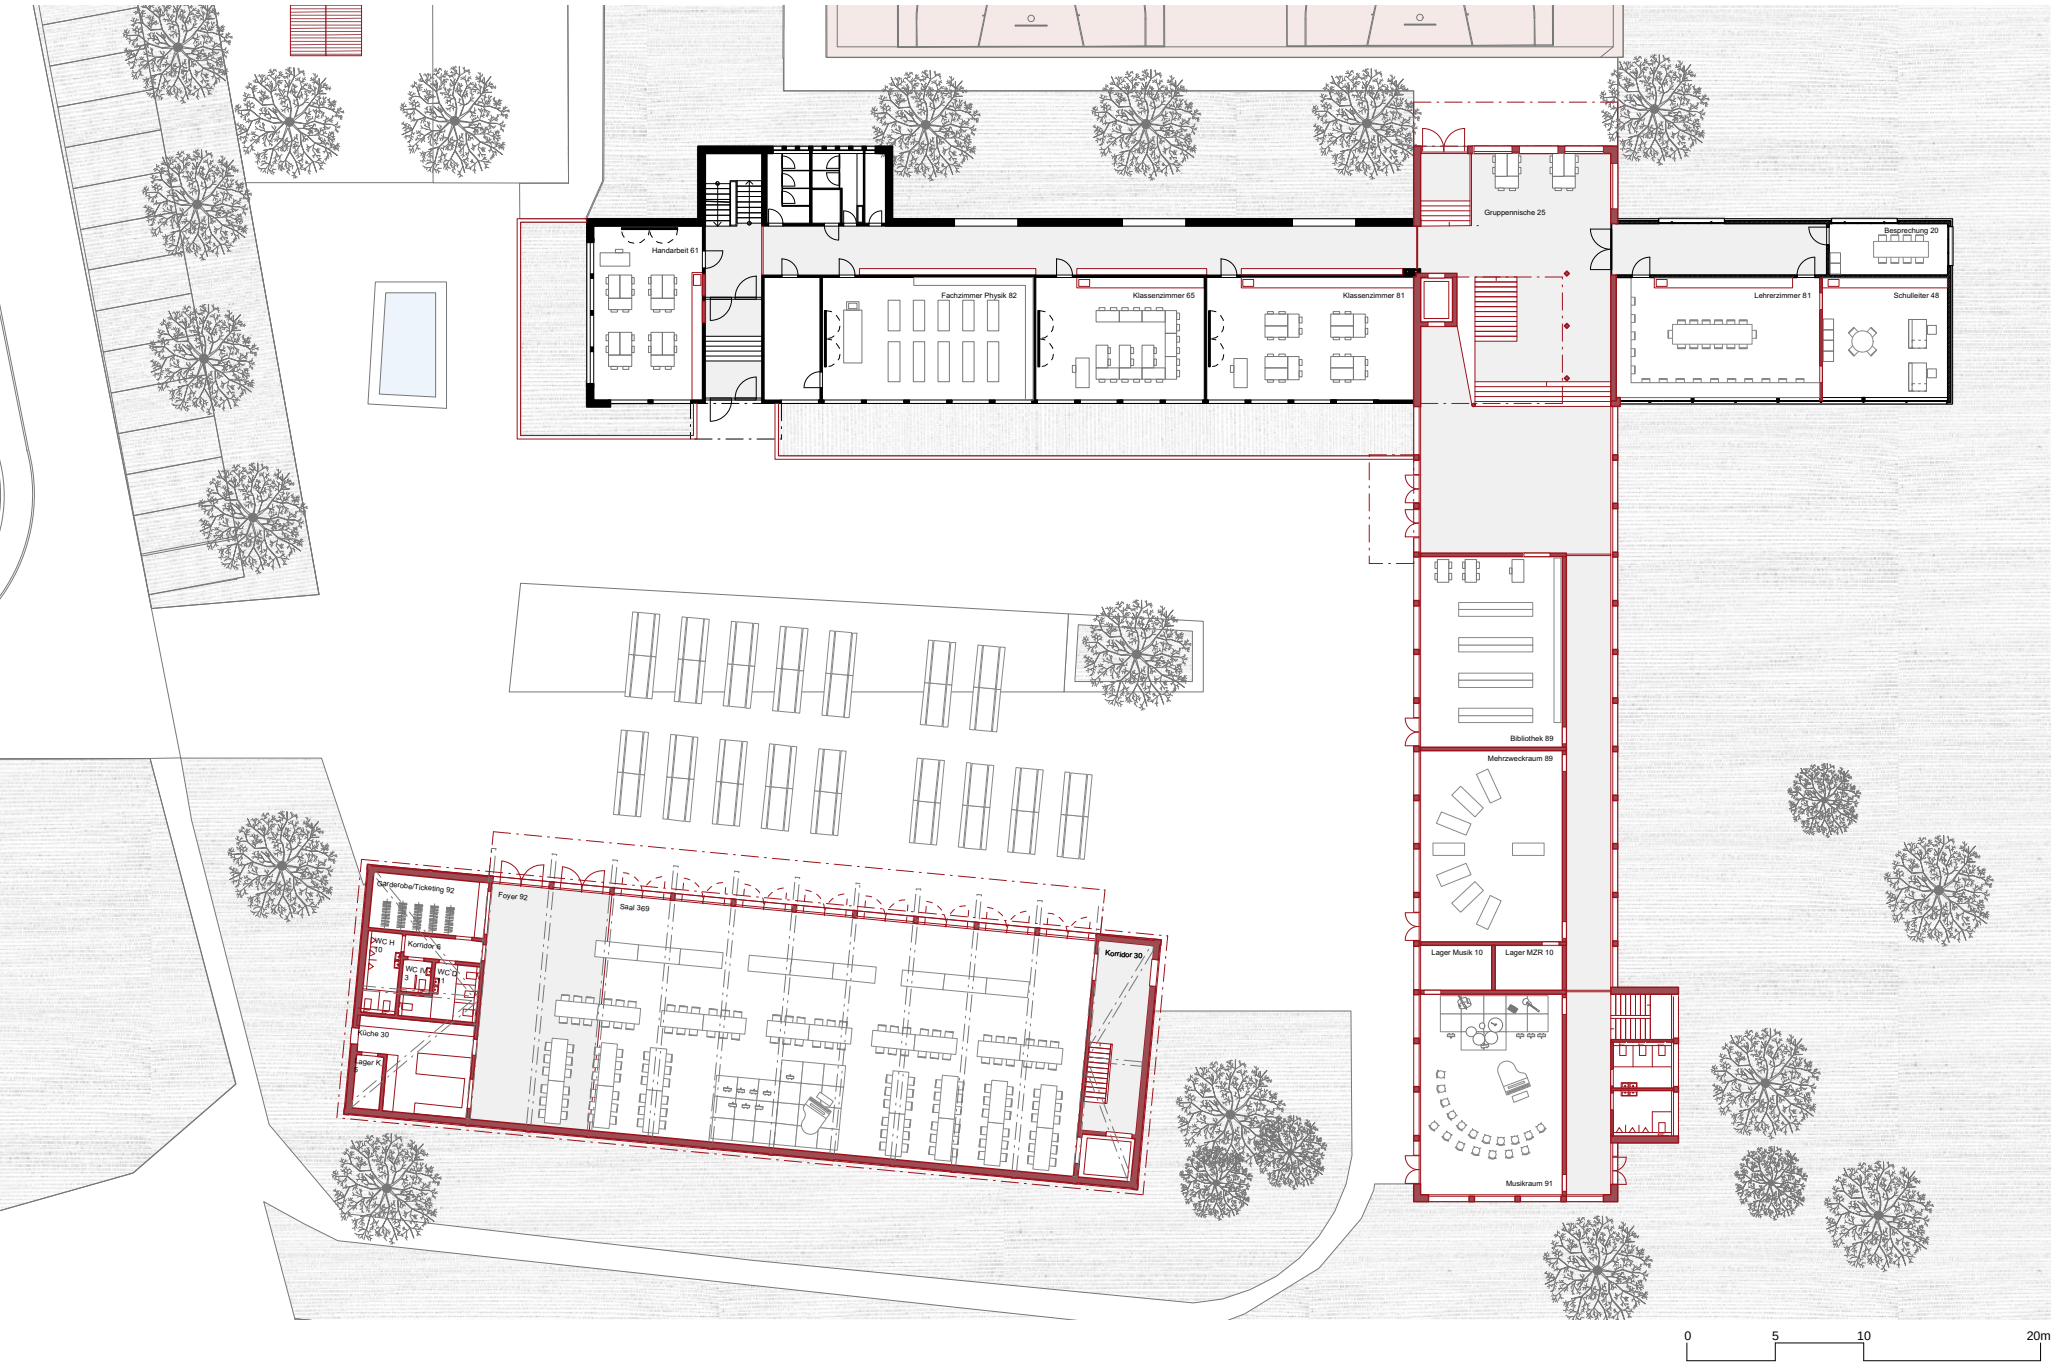



This architectural floor plan depicts a school building with a central corridor and several wings. The plan includes the following rooms and areas:

- Top Wing (Left to Right):**
 - Handarbeit 61
 - Fachzimmer Physik 82
 - Klassenzimmer 65
 - Klassenzimmer 61
 - Gruppenräume 25
 - Lehrerzimmer 81
 - Schulleiter 48
 - Besprechung 20
- Bottom Wing (Left to Right):**
 - Nachschul/Tutoring 92
 - WC H
 - Korridor 30
 - WC A
 - WC C
 - Nische 30
 - Lager 30
 - Foyer 92
 - Saal 369
 - Korridor 30
- Right Wing (Top to Bottom):**
 - Bibliothek 89
 - Mehrzweckraum 89
 - Lager Musik 10
 - Lager MZR 10
 - Musikraum 91
- Central Corridor:** A long corridor runs vertically through the center of the building, connecting the top and bottom wings.
- Outdoor Areas:** The plan shows several outdoor spaces with trees and a large rectangular area in the center, possibly a courtyard or sports field.




Obergeschoss



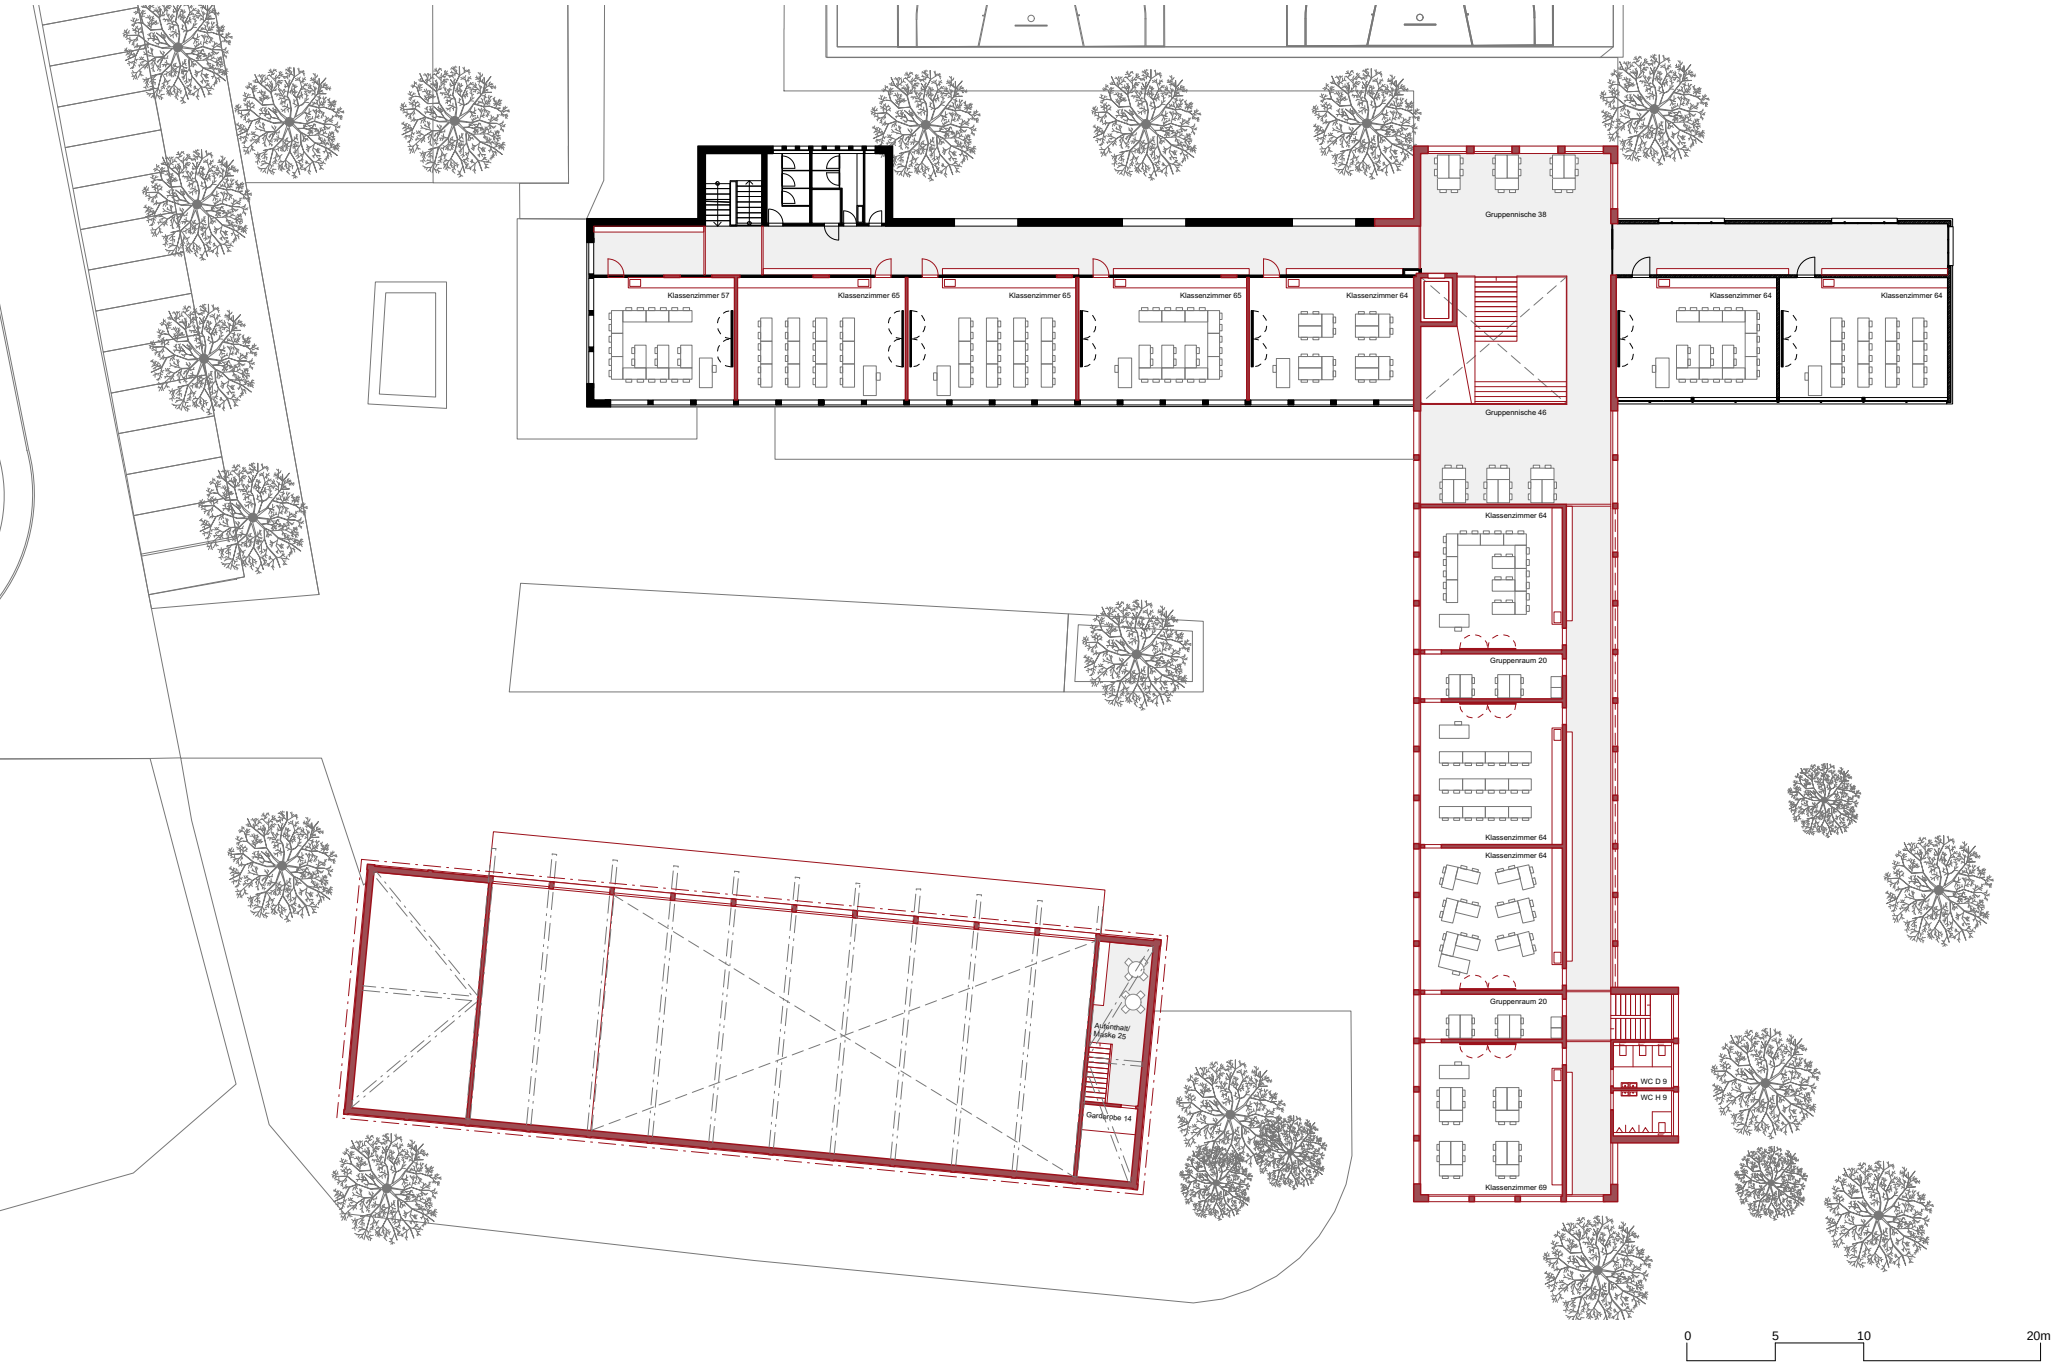


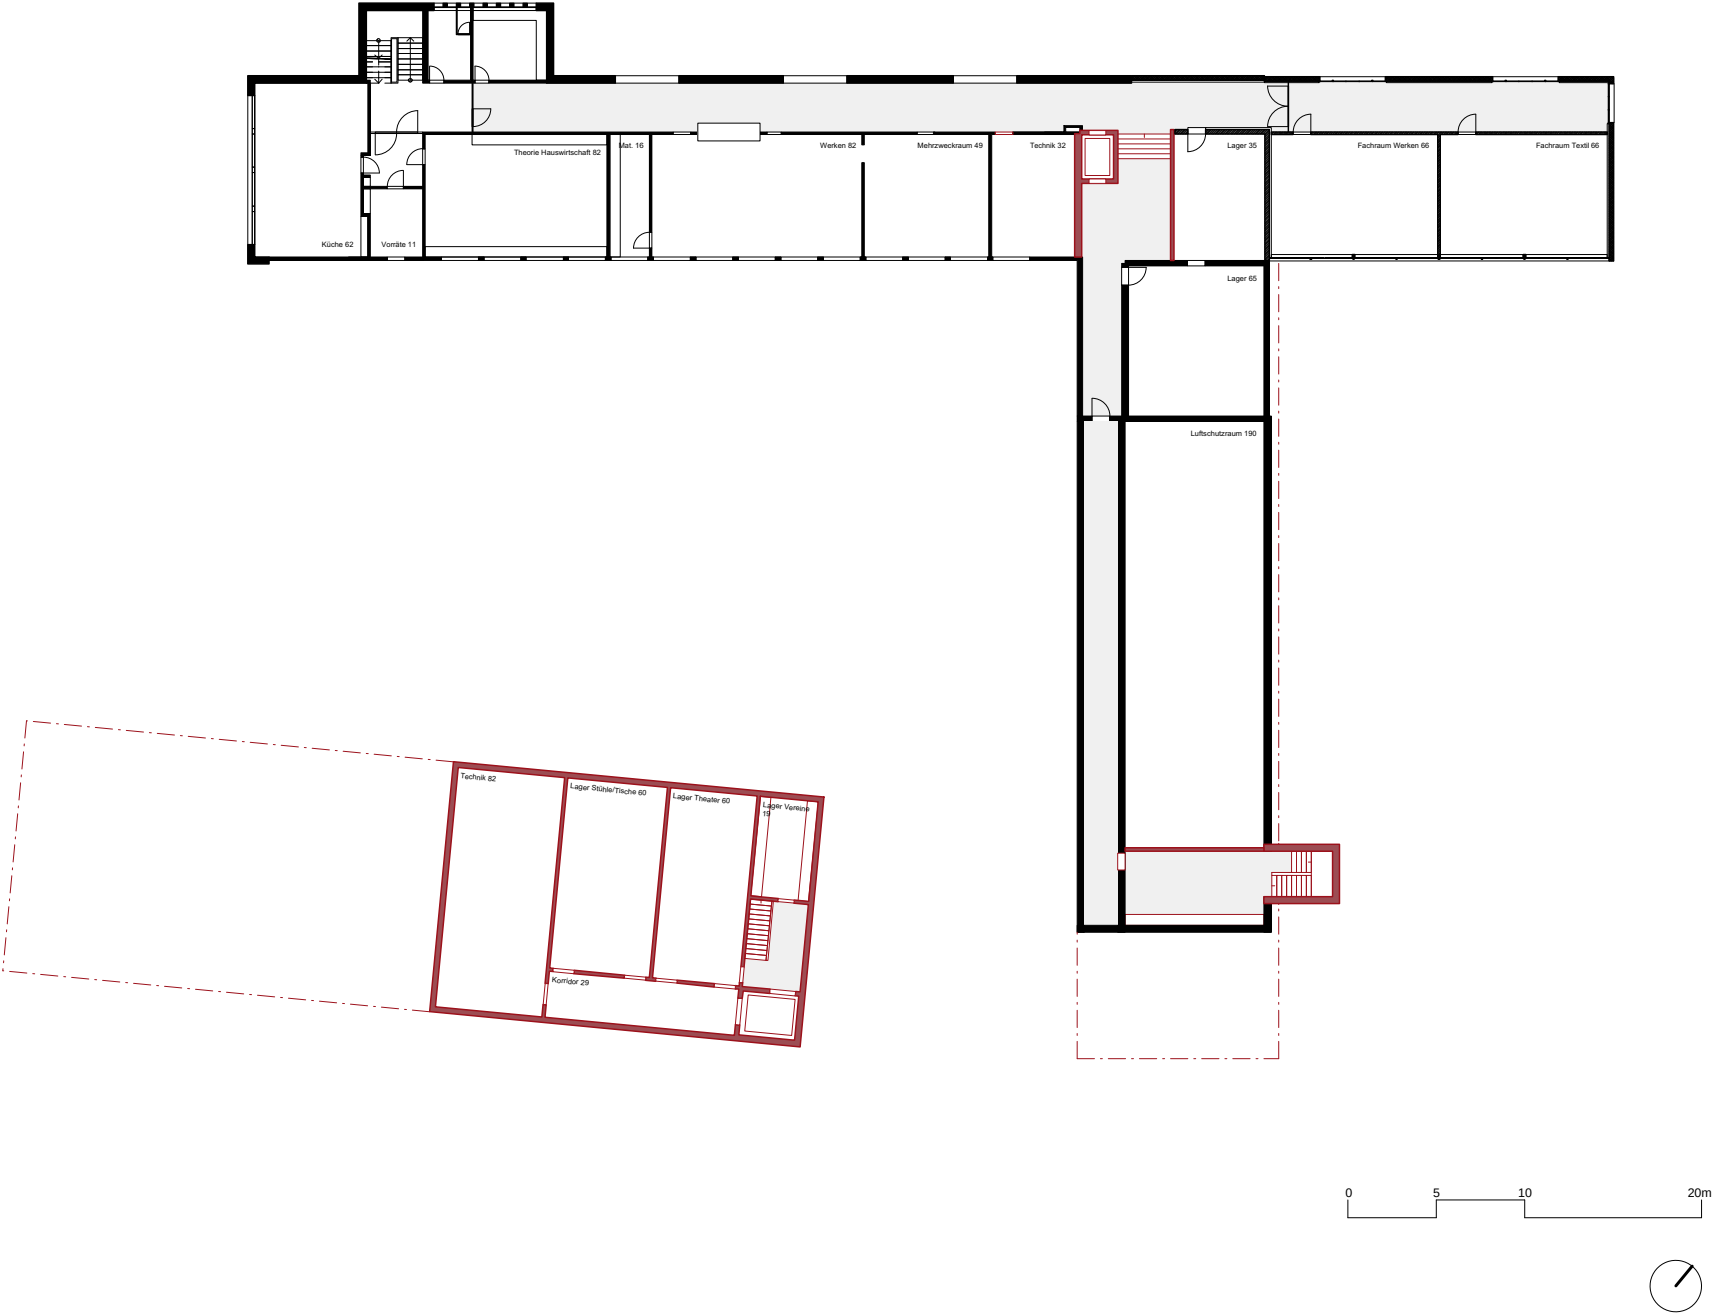

Schnitte und Ansichten

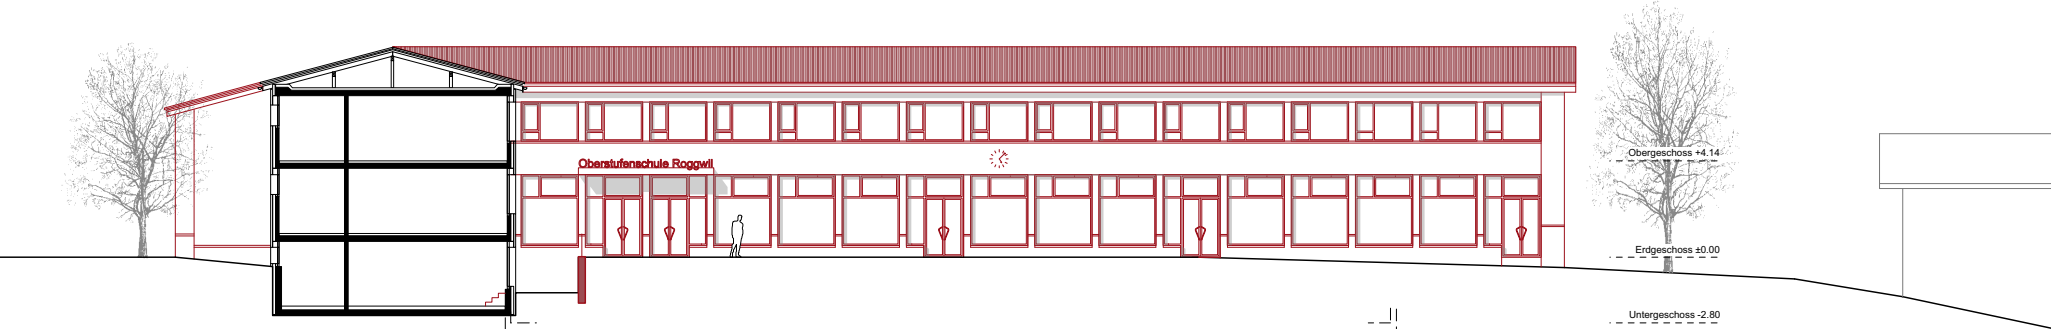

Schnitte und Ansichten

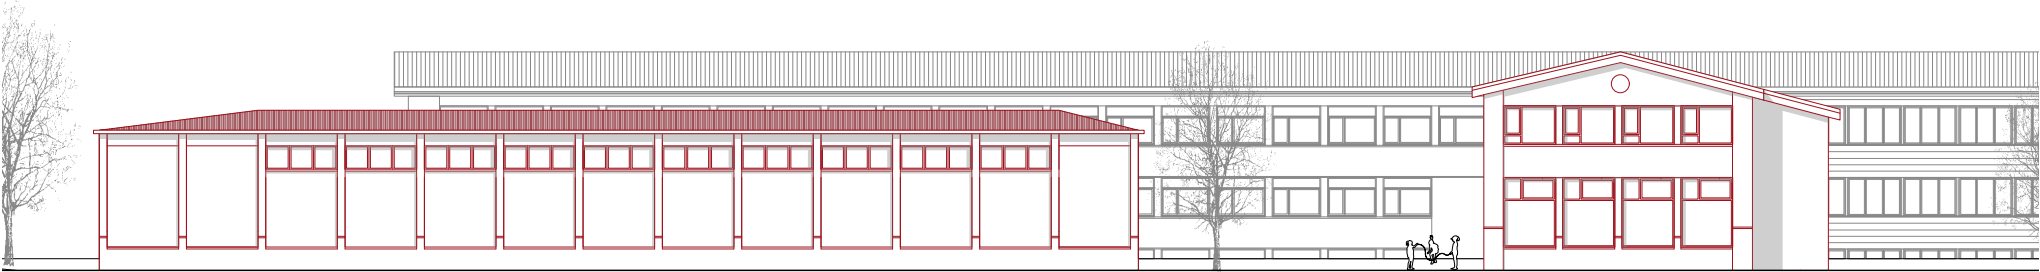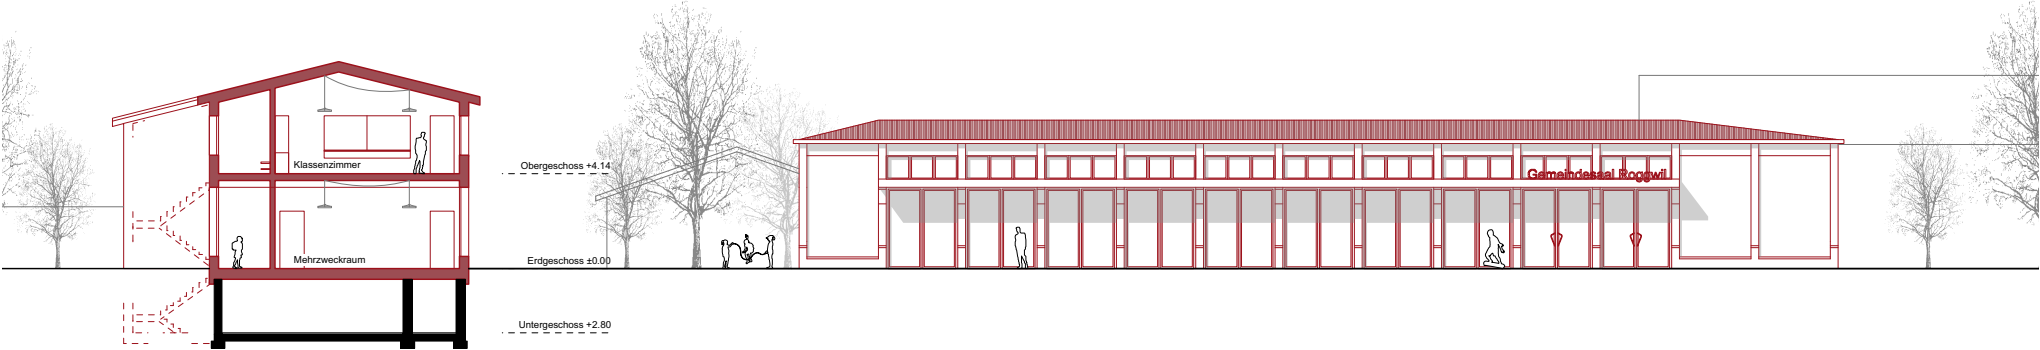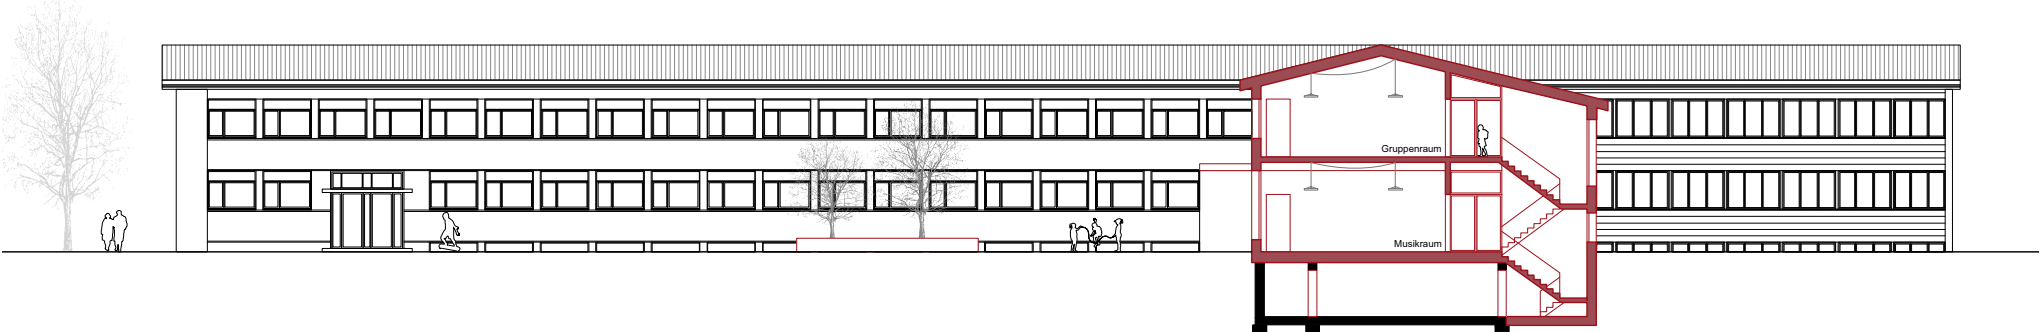





Collagen Platznutzungen





«Nichts ist zu erfinden,
alles ist wiederzuerfinden.»

Luigi Snozzi, Es lebe der Widerstand!