


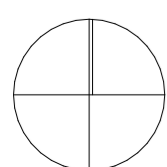




SCHWARZPLAN 1:5000

HSLU | MASTERTHESIS FS23 | STEFANIE HUG



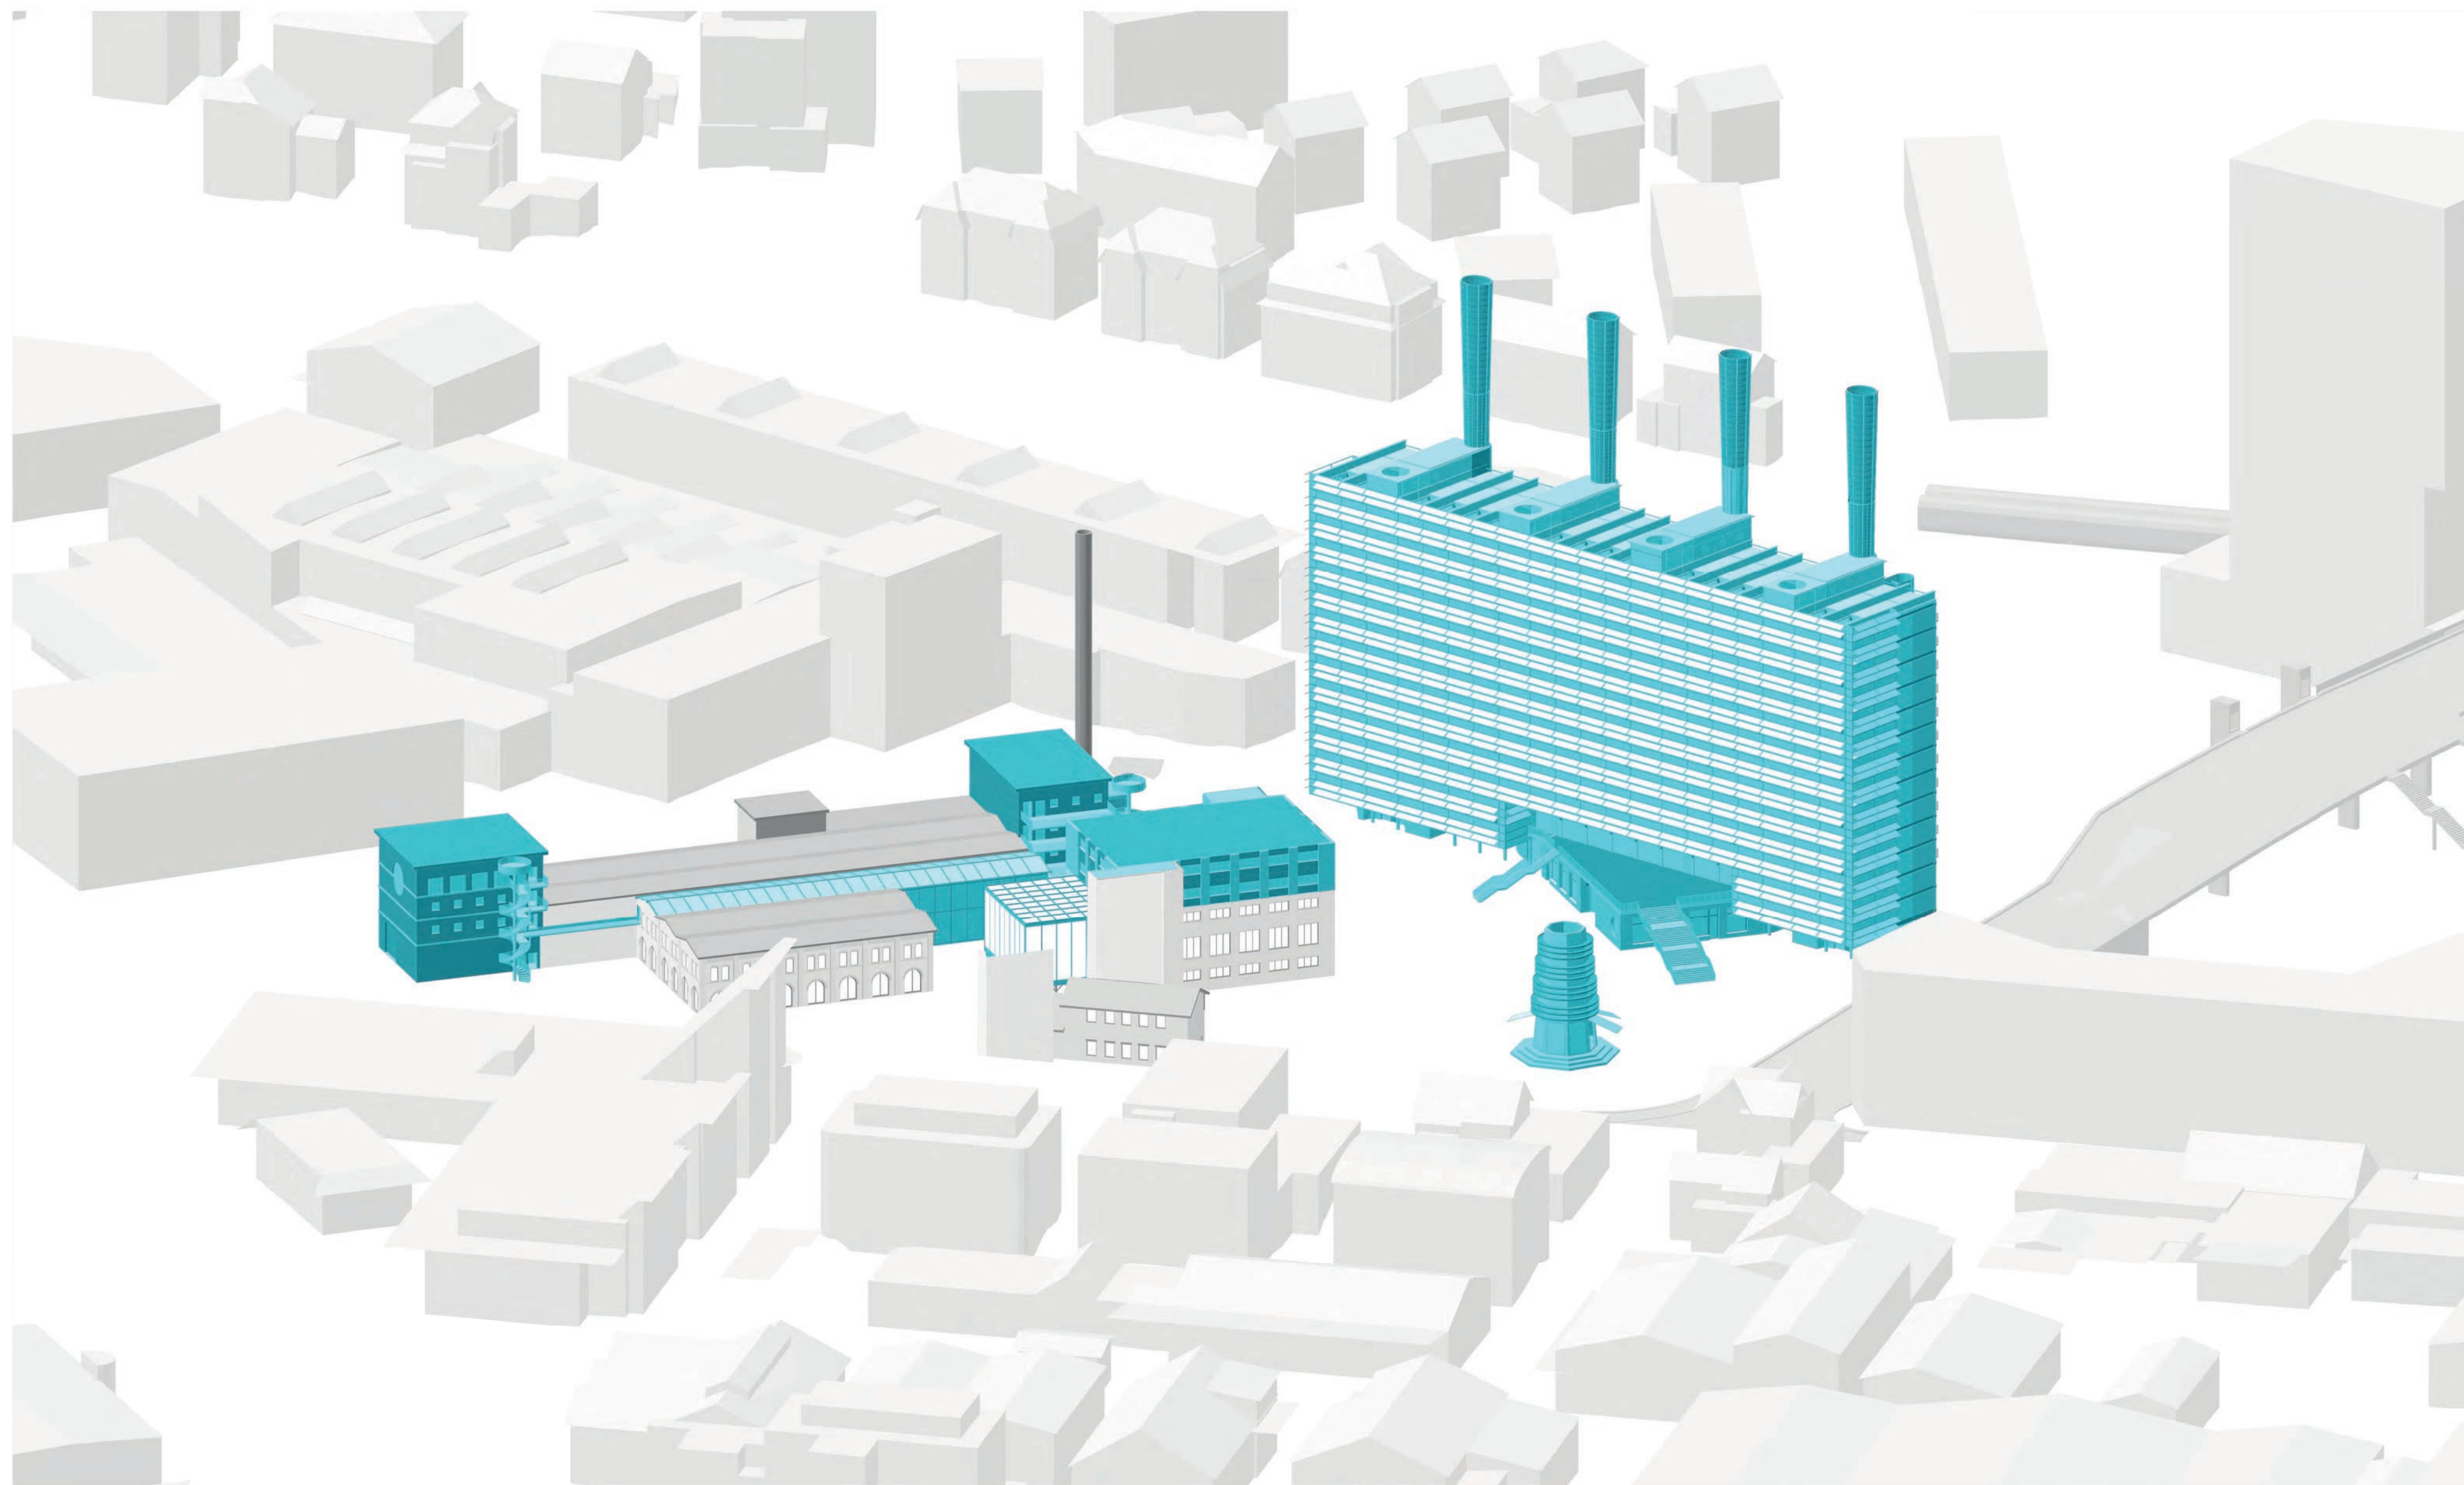

SCHEMA EINGRIFF

HSLU | MASTERTHESIS FS23 | STEFANIE HUG








FASSENDE SÜD 1:200

HSLU | MASTERTHESIS FS23 | STEFANIE HUG







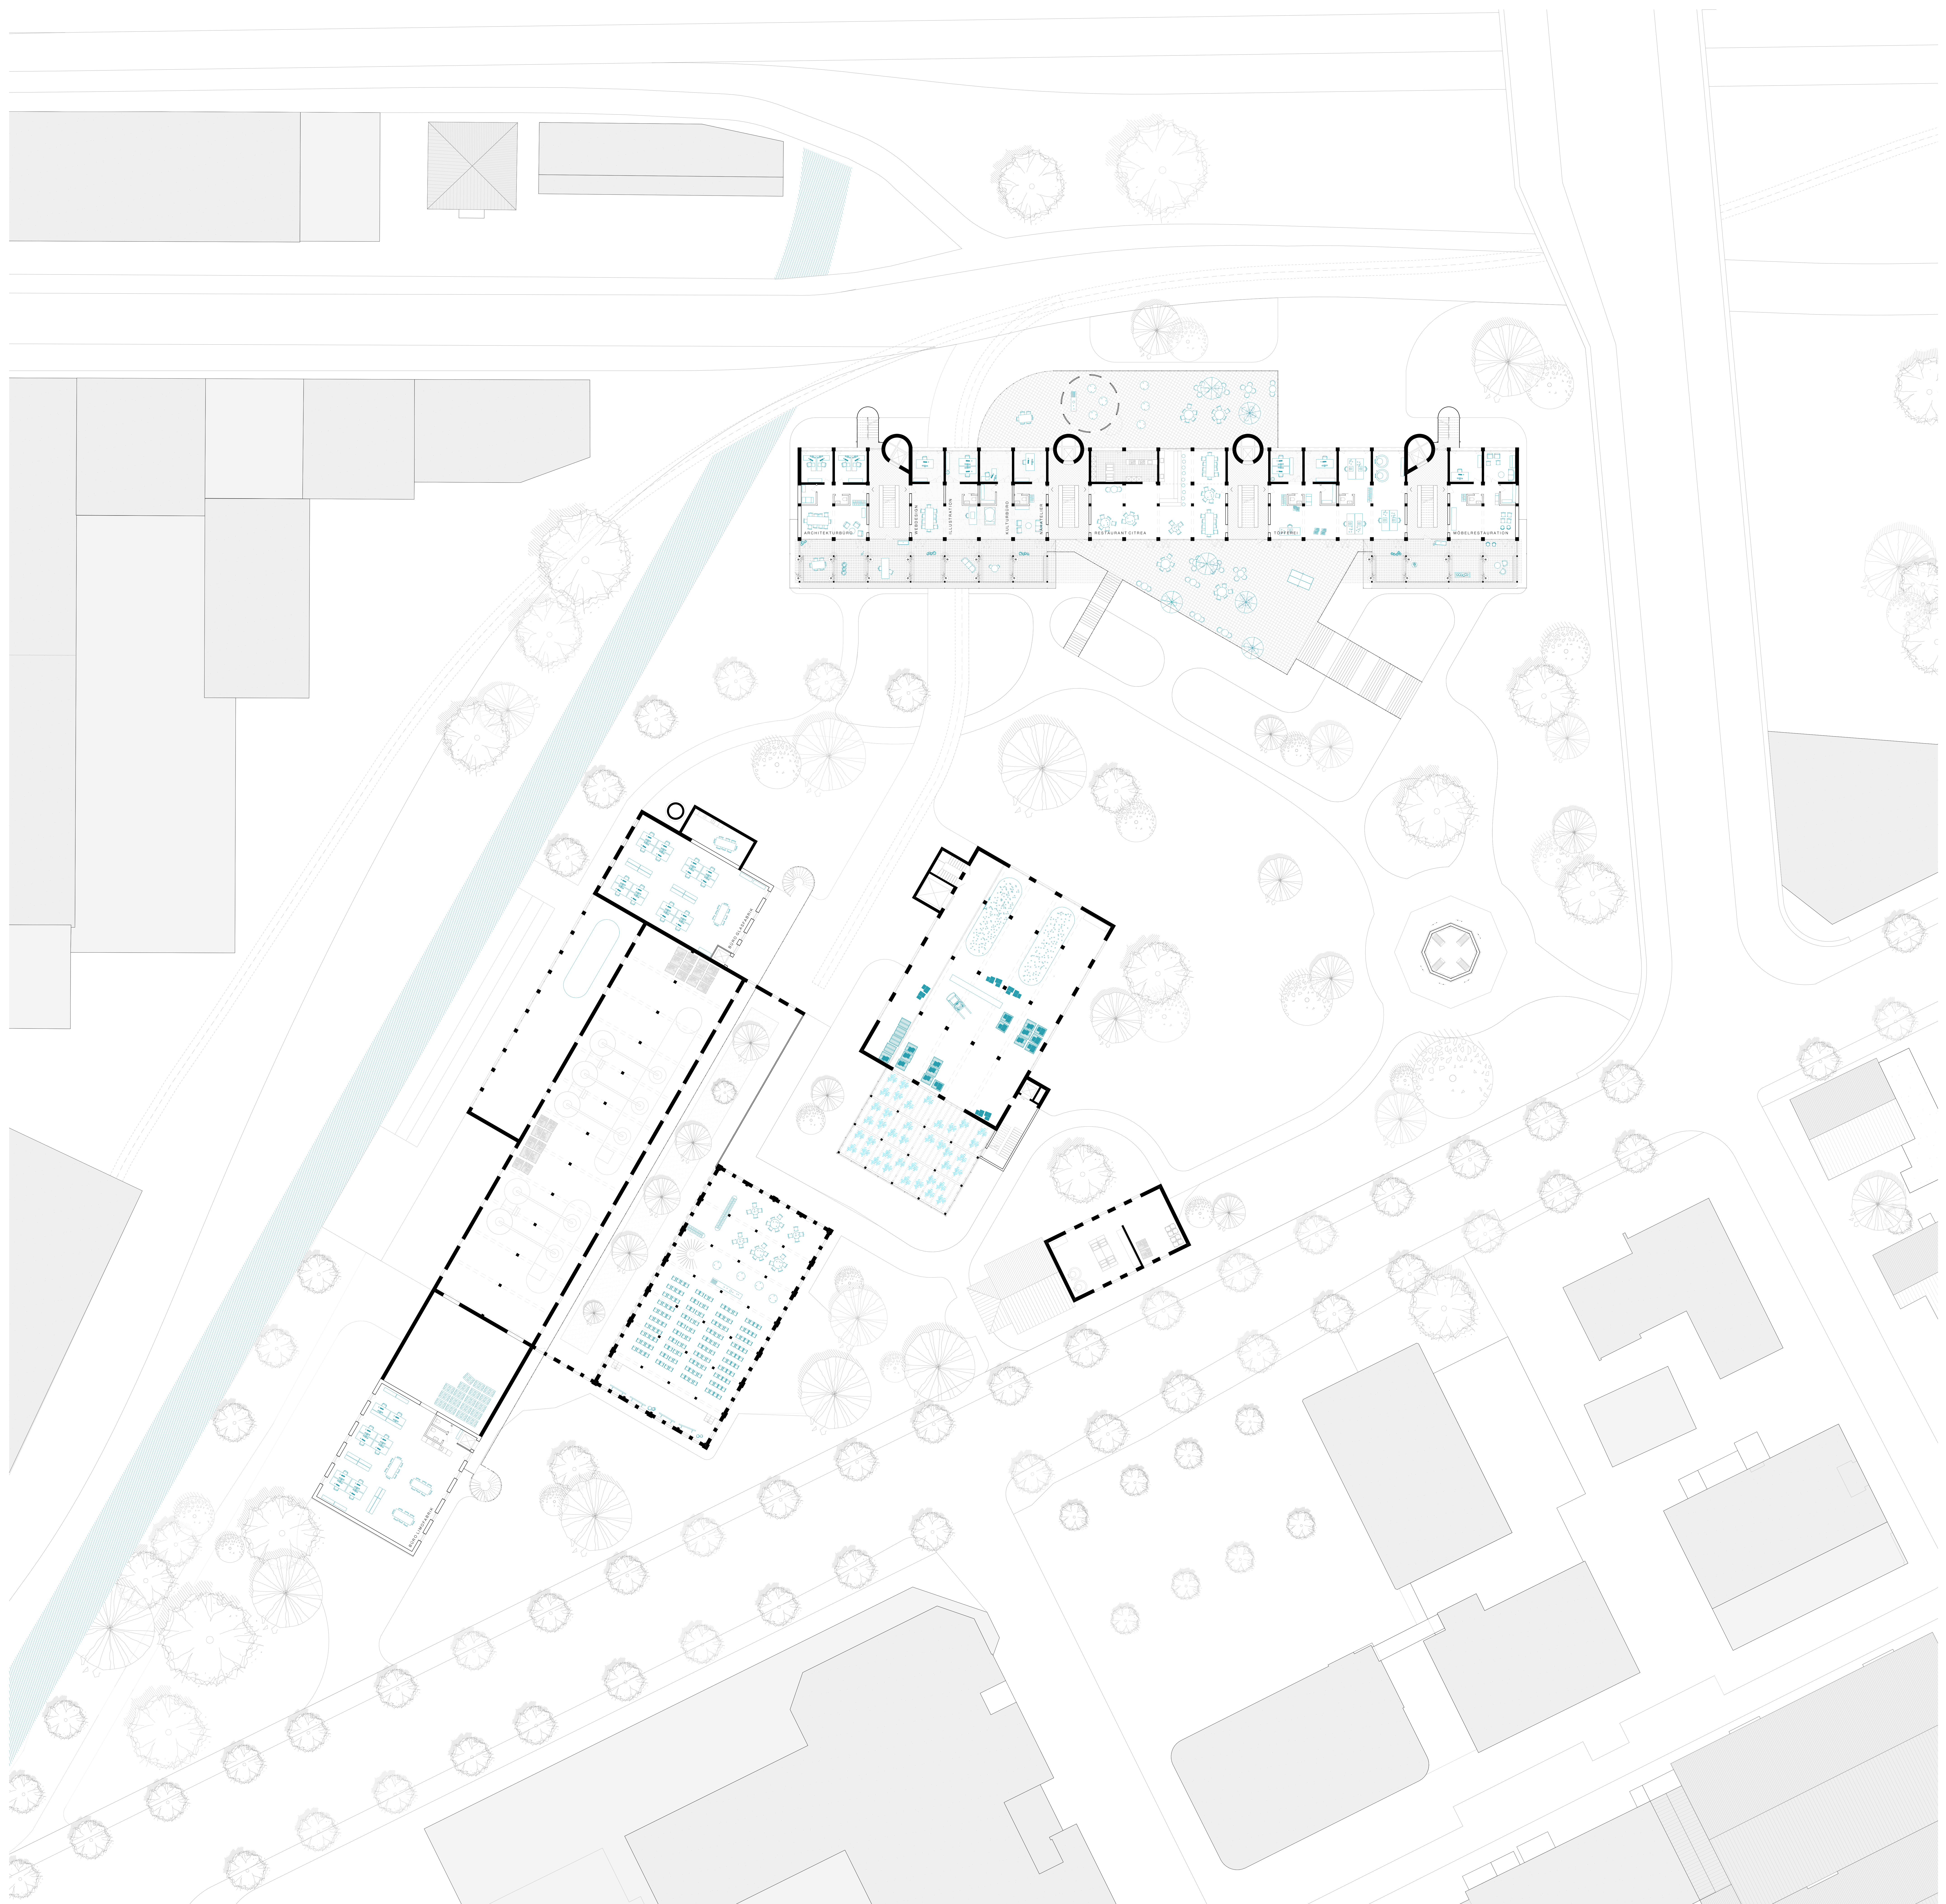




FASSADE WEST 1:200

HSLU | MASTERTHESIS FS23 | STEFANIE HUG



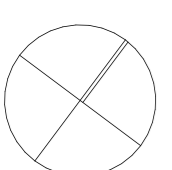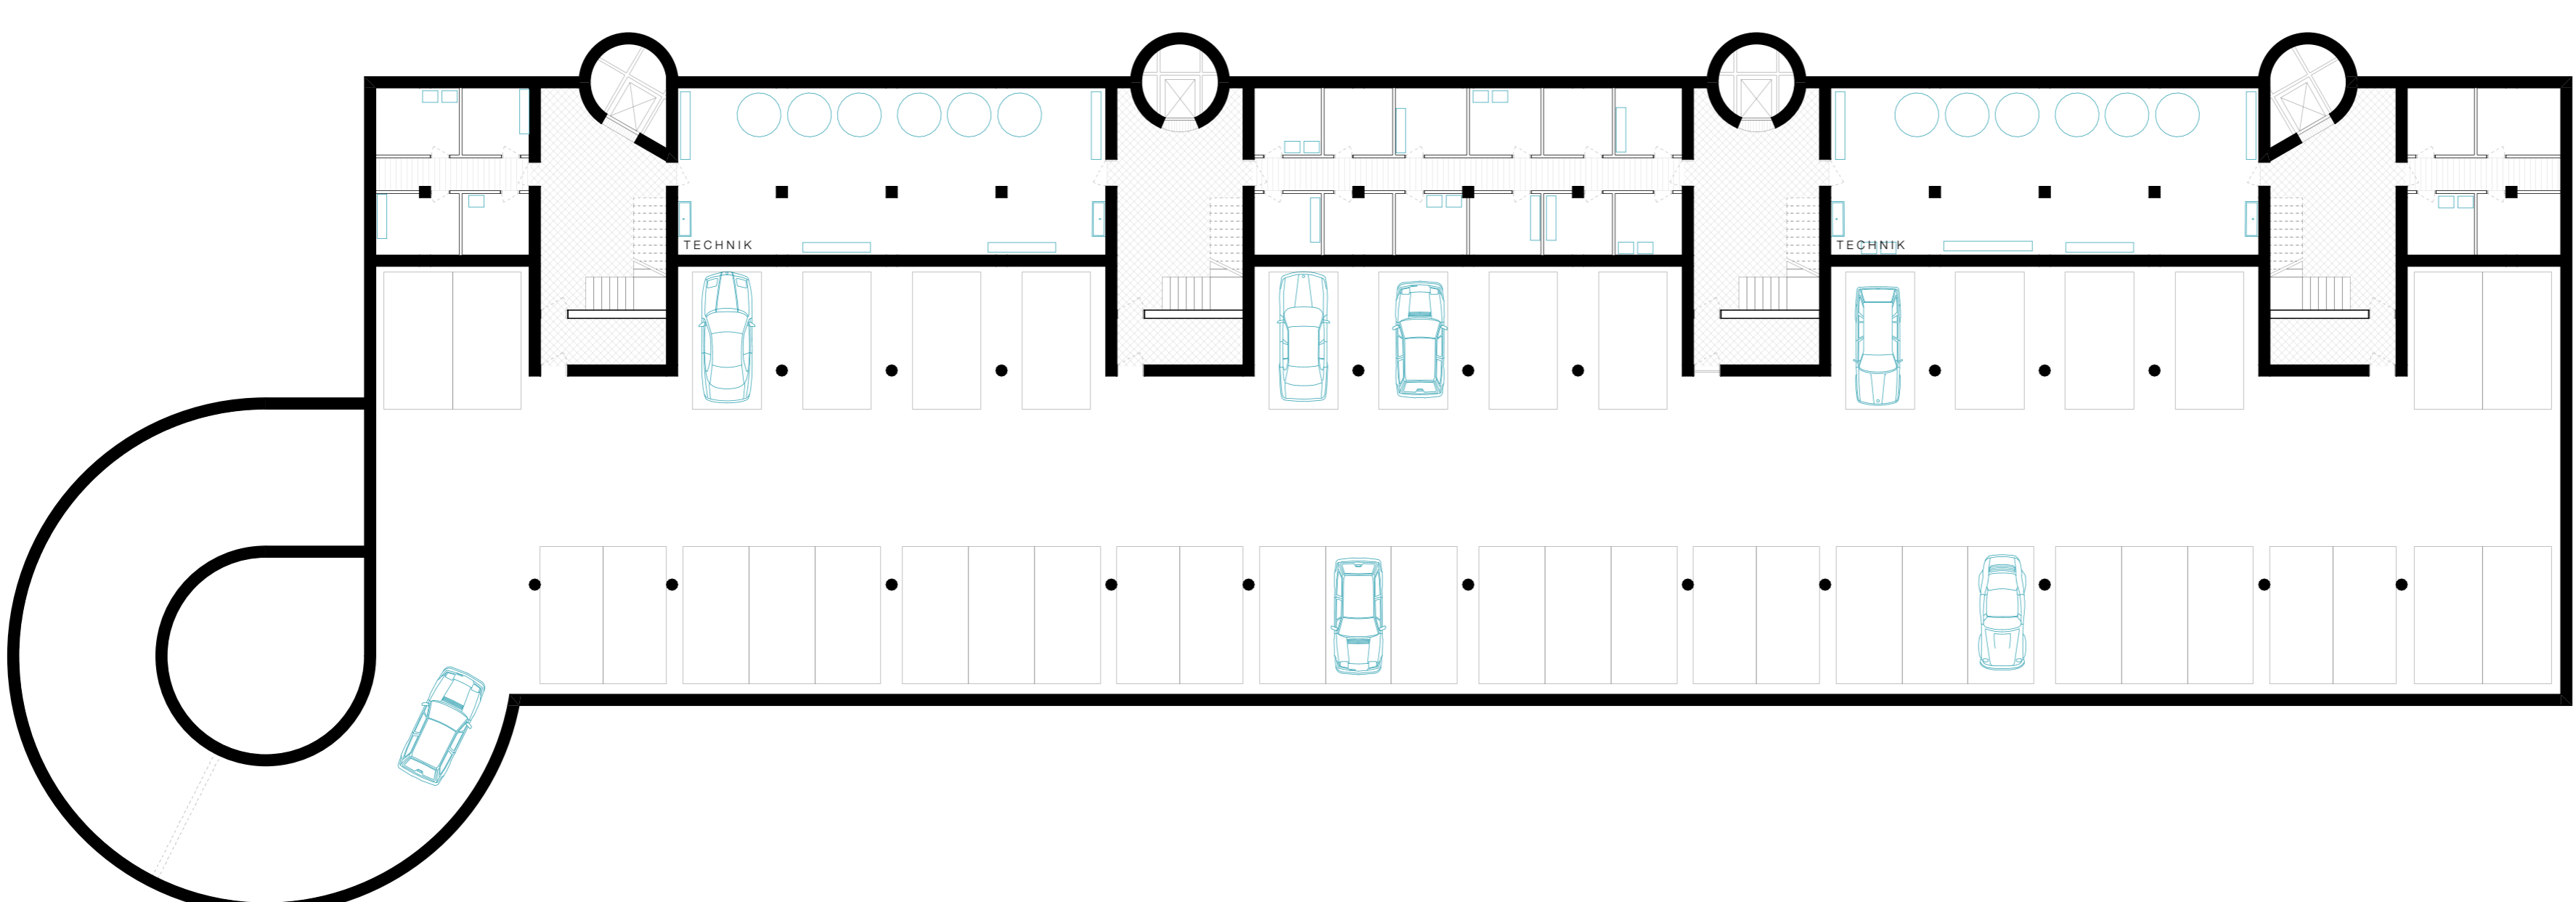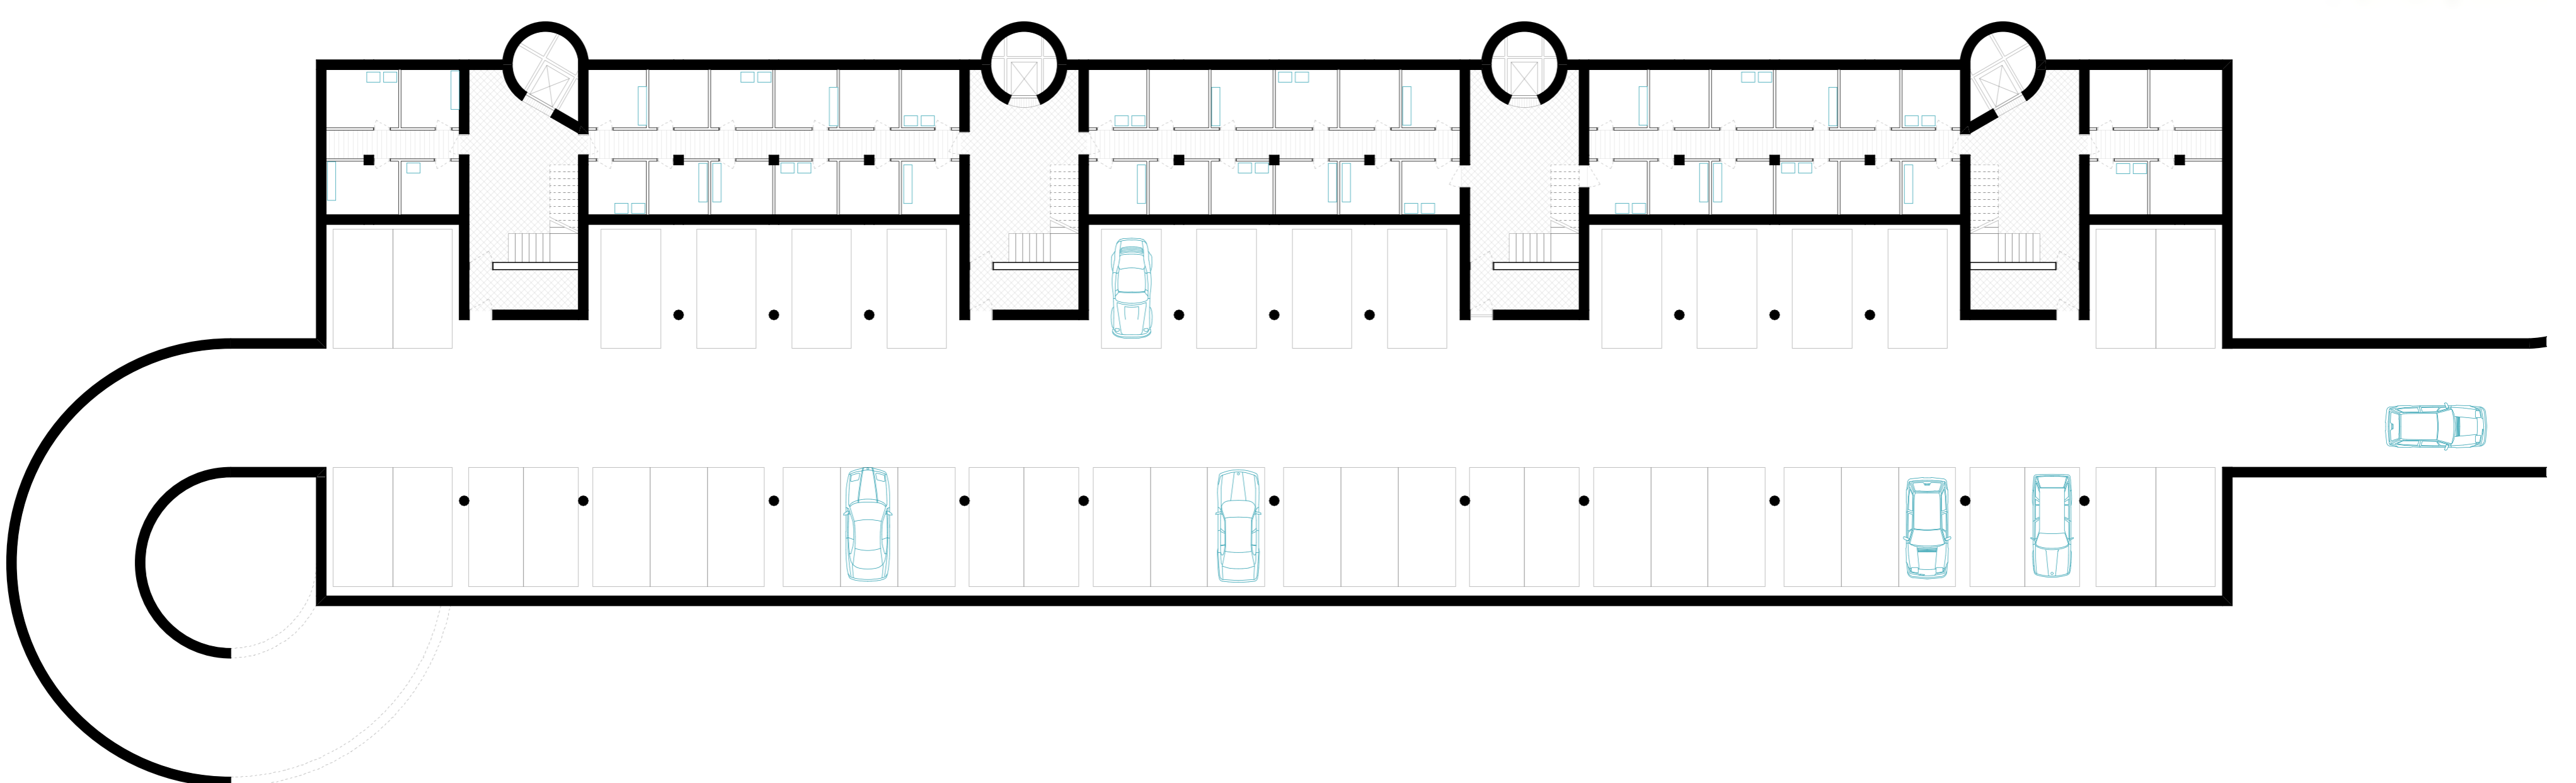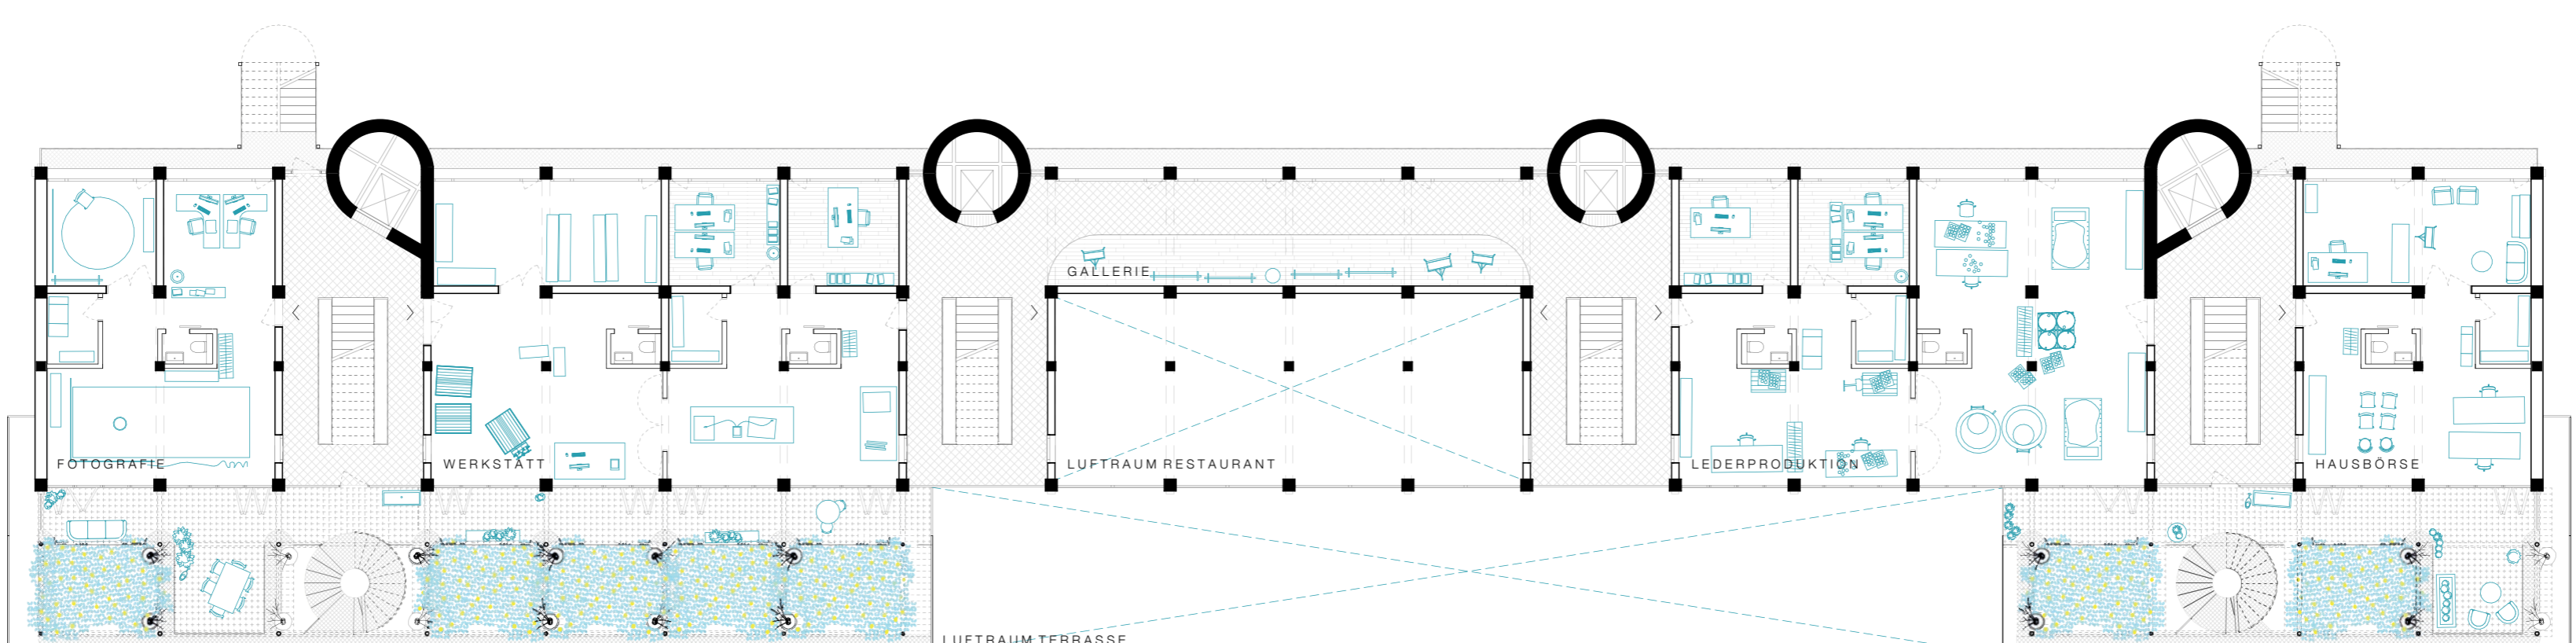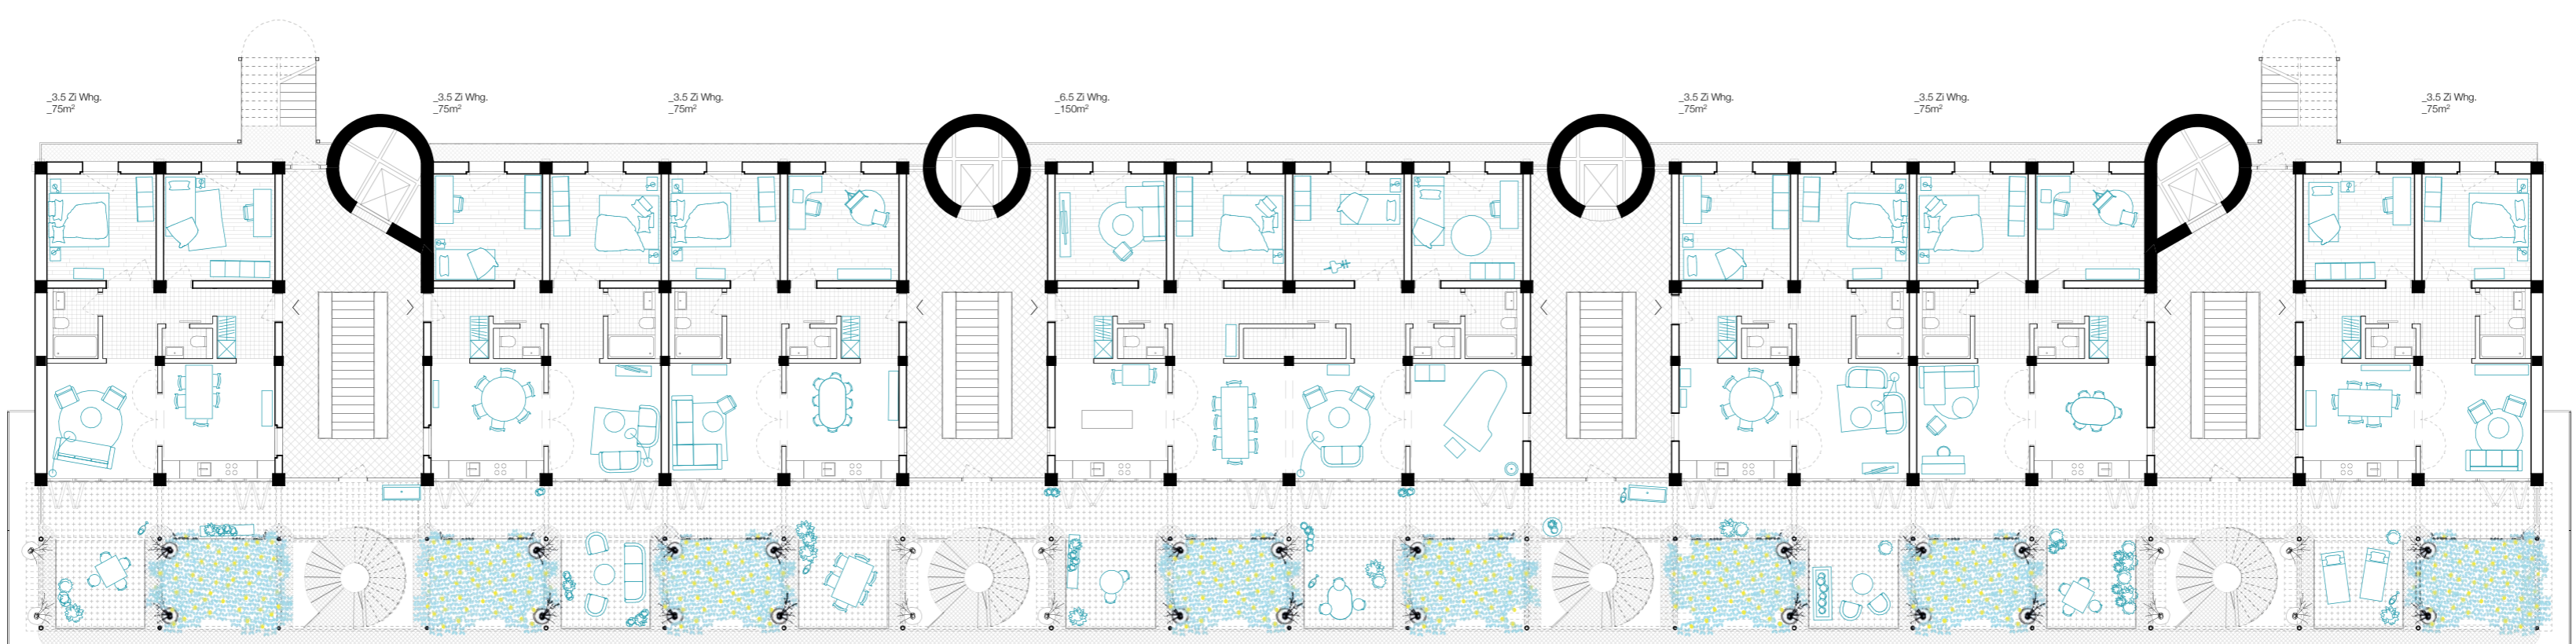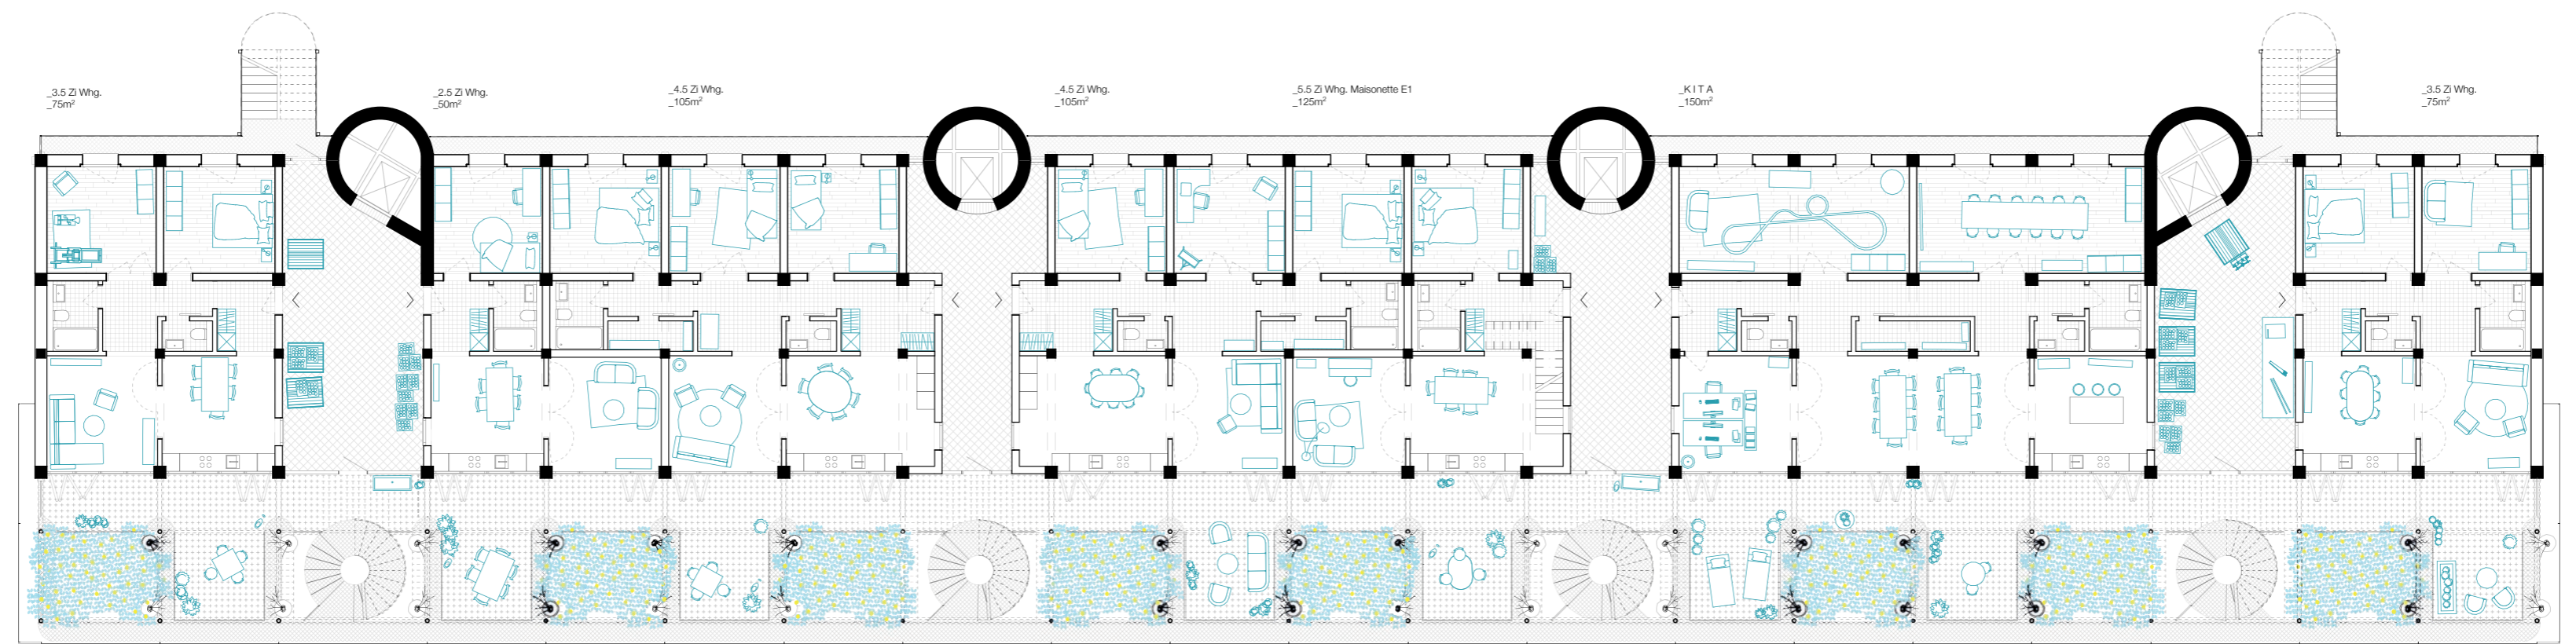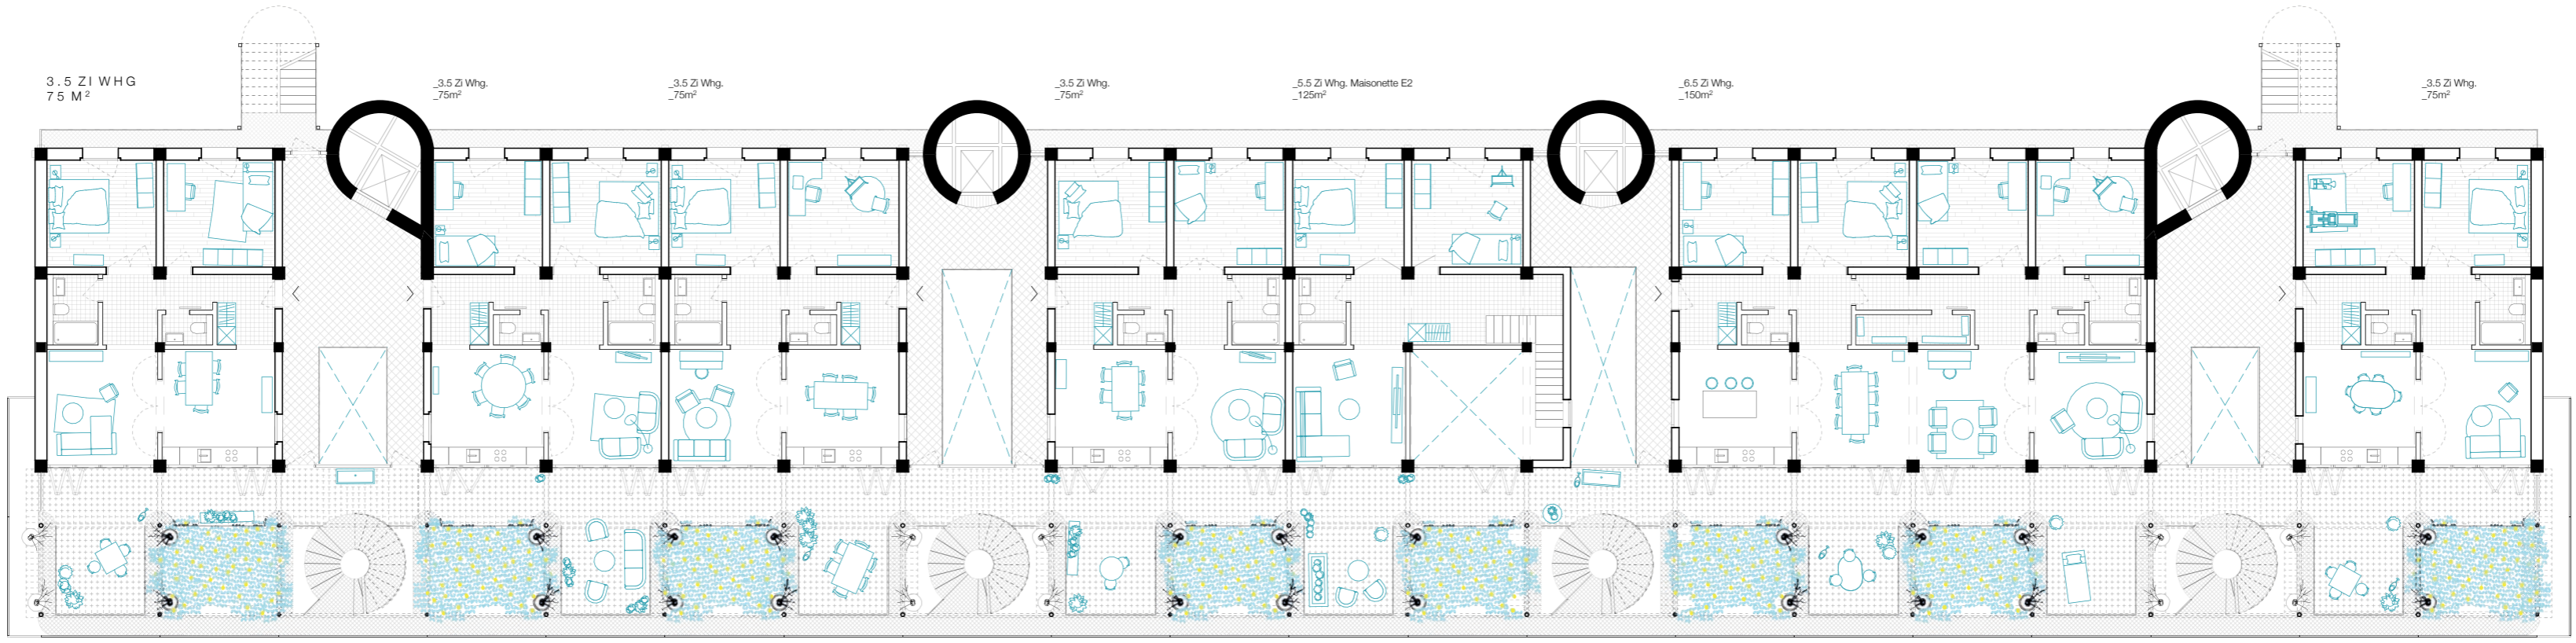






LÄNGSCHNITT 1:200

HSLU | MASTERTHESIS FS23 | STEFANIE HUG




SOMMER

TAG

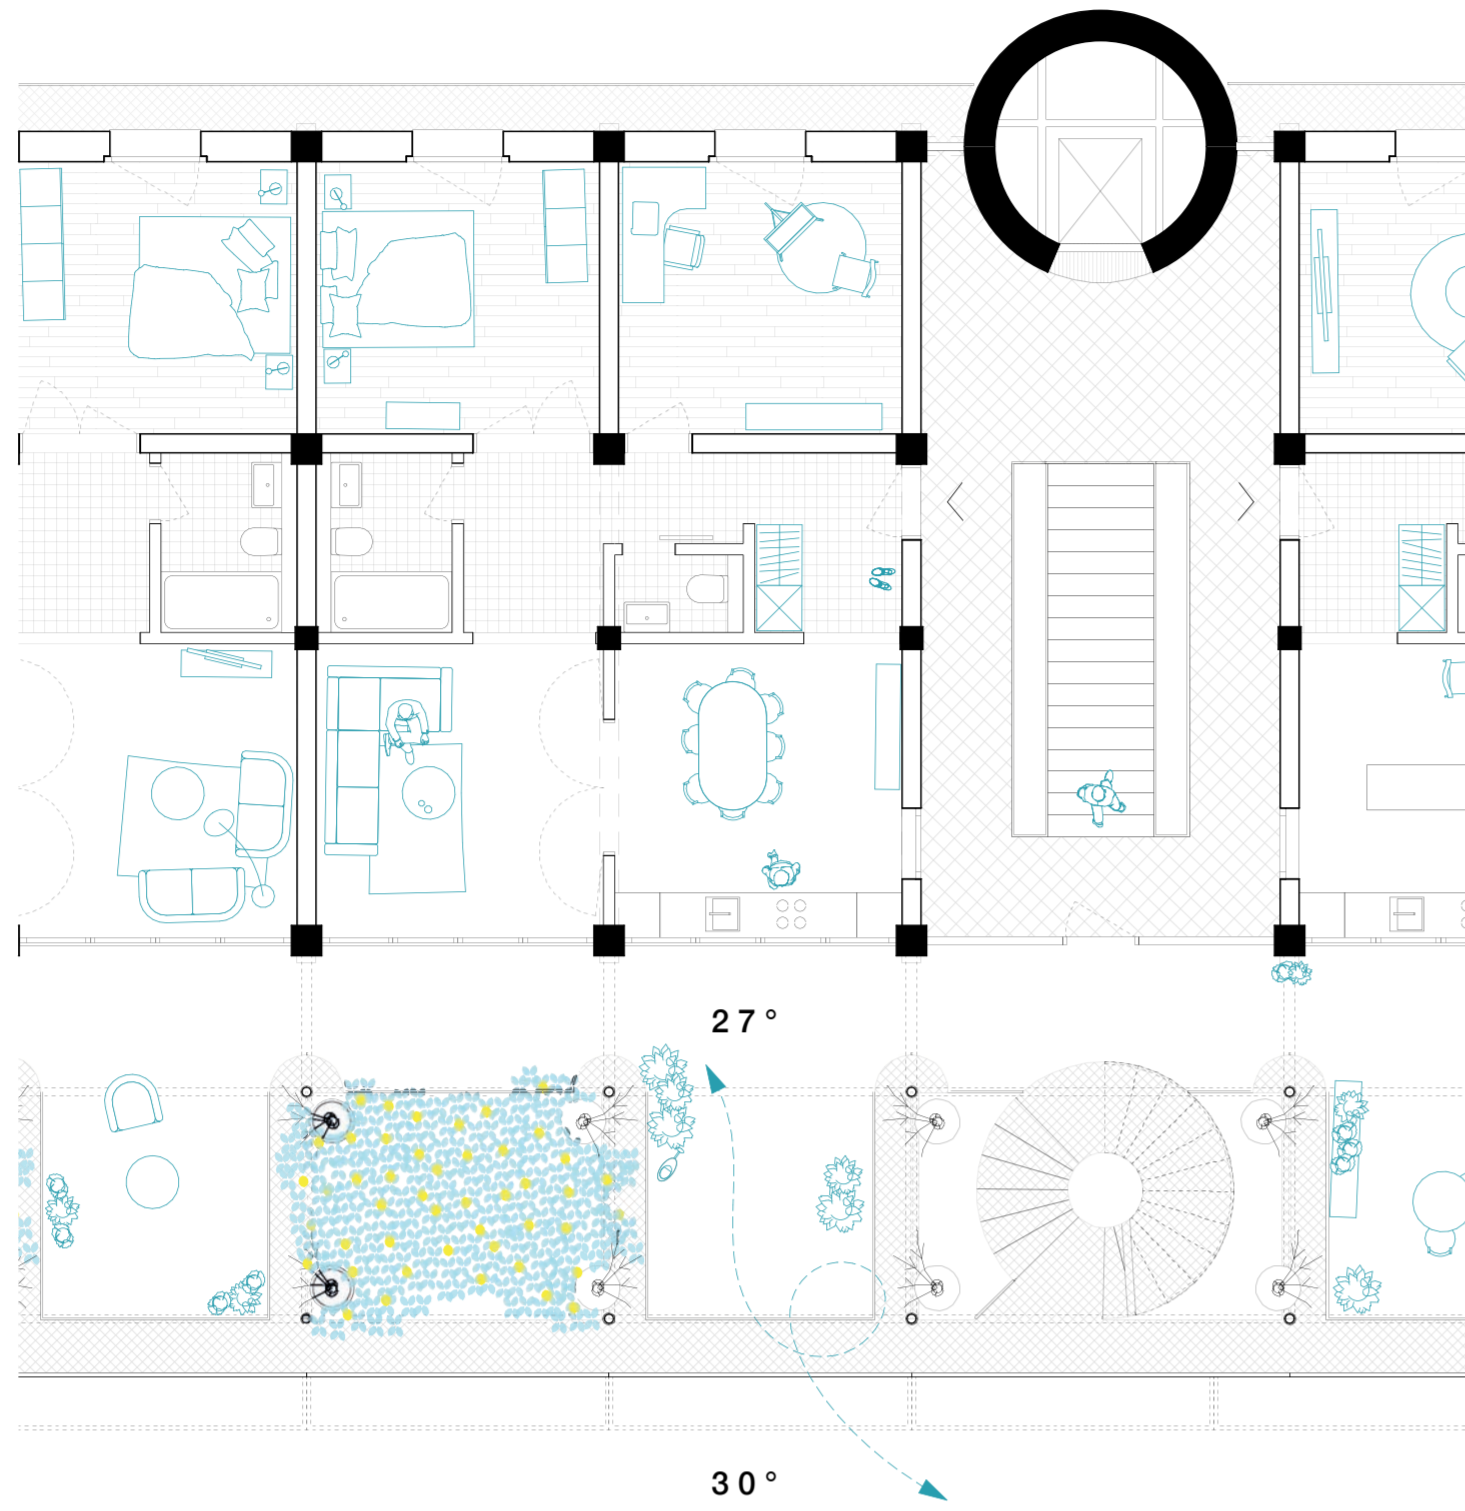


WINTER



TAG

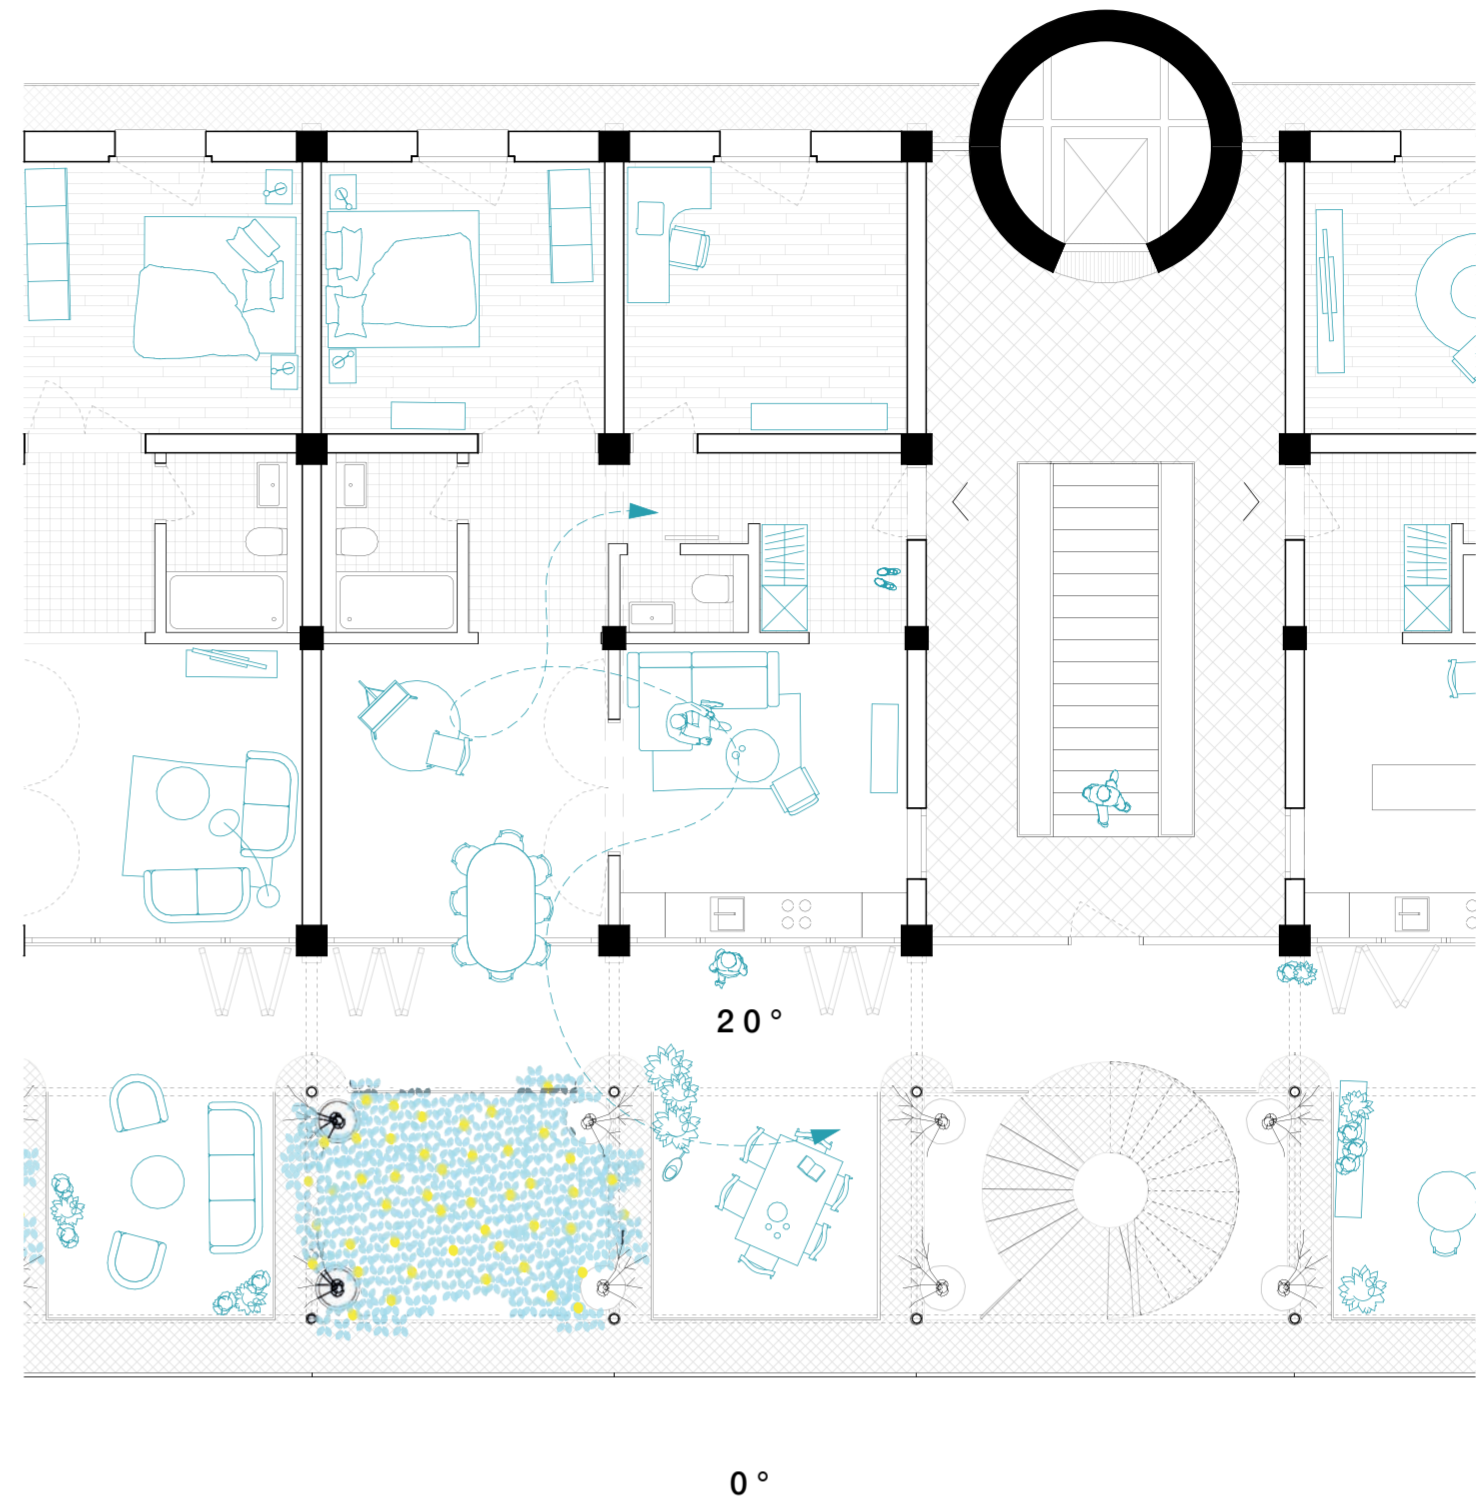

NACHT

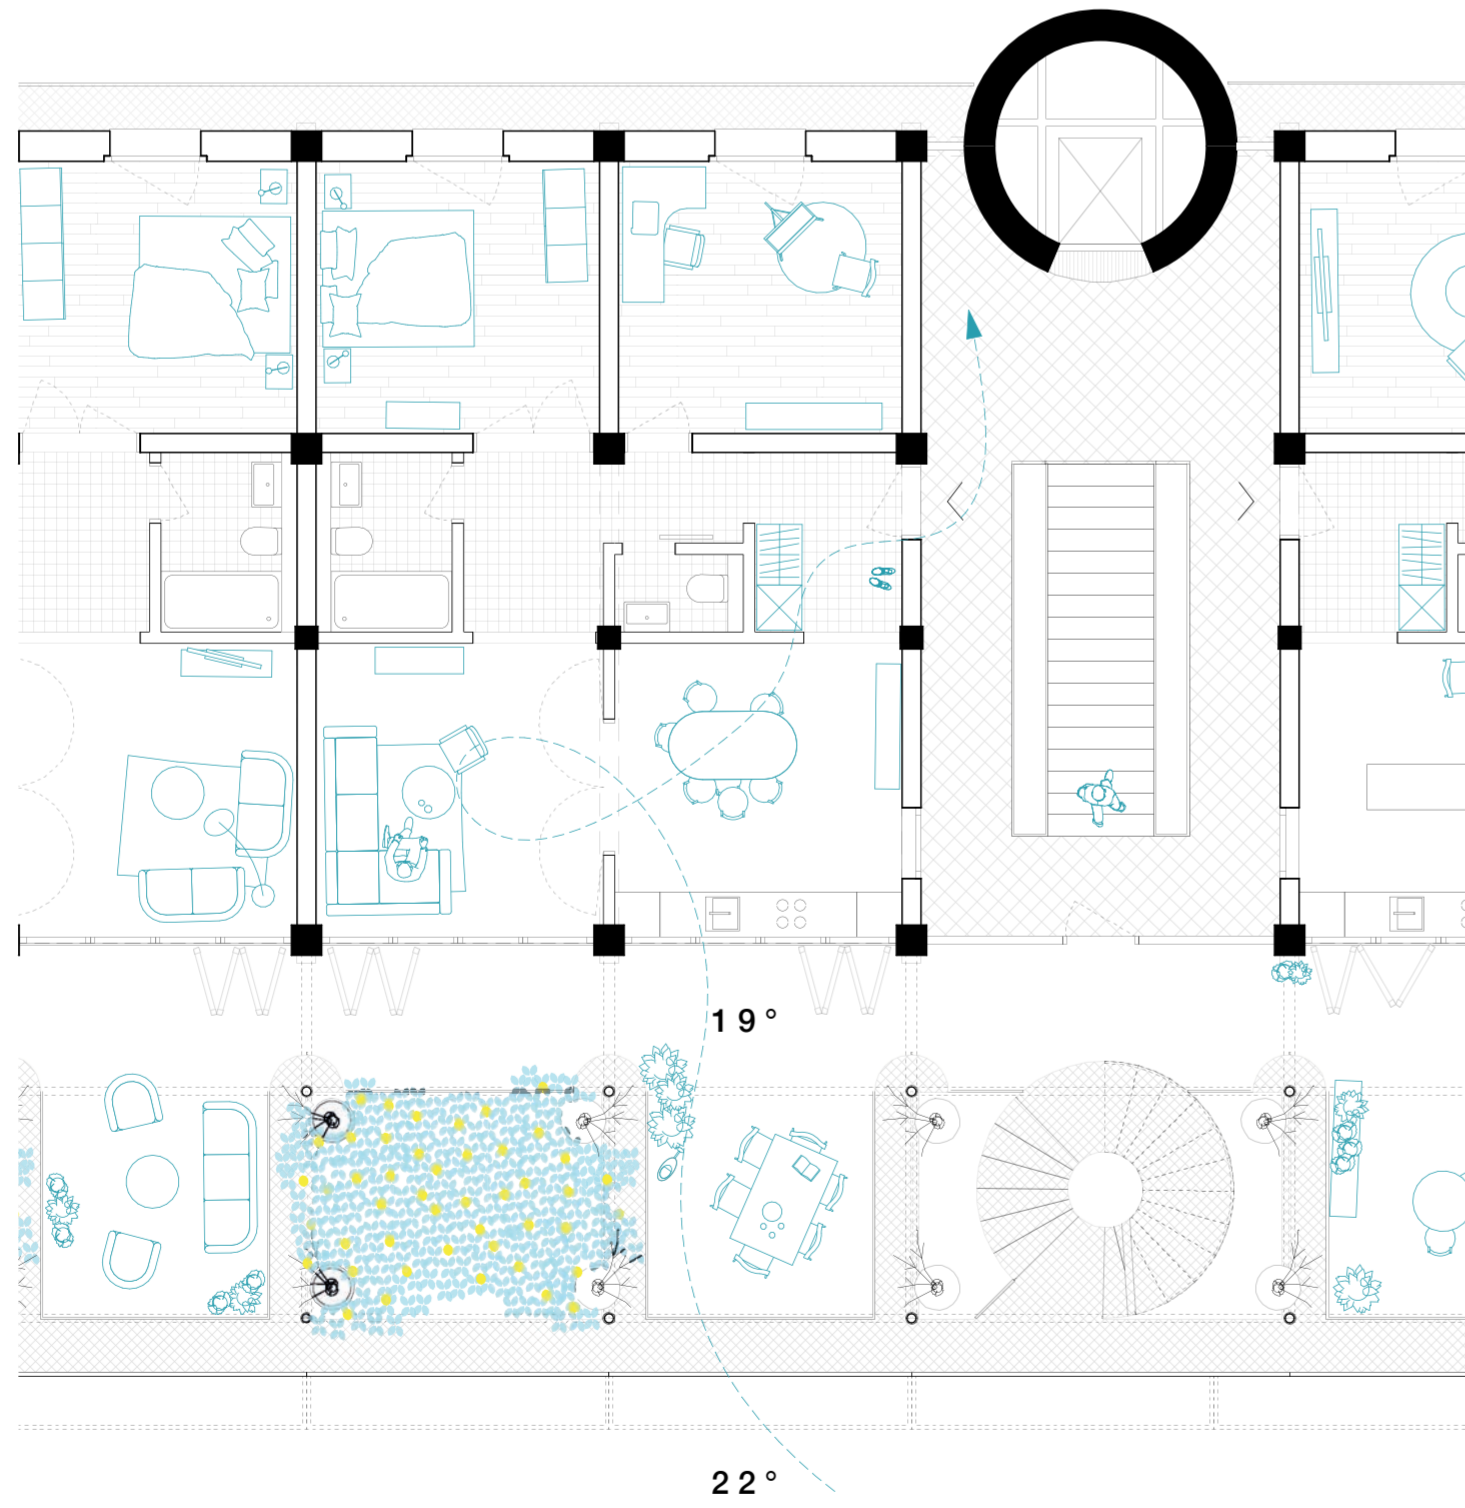

NACHT

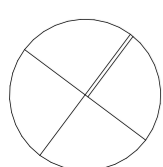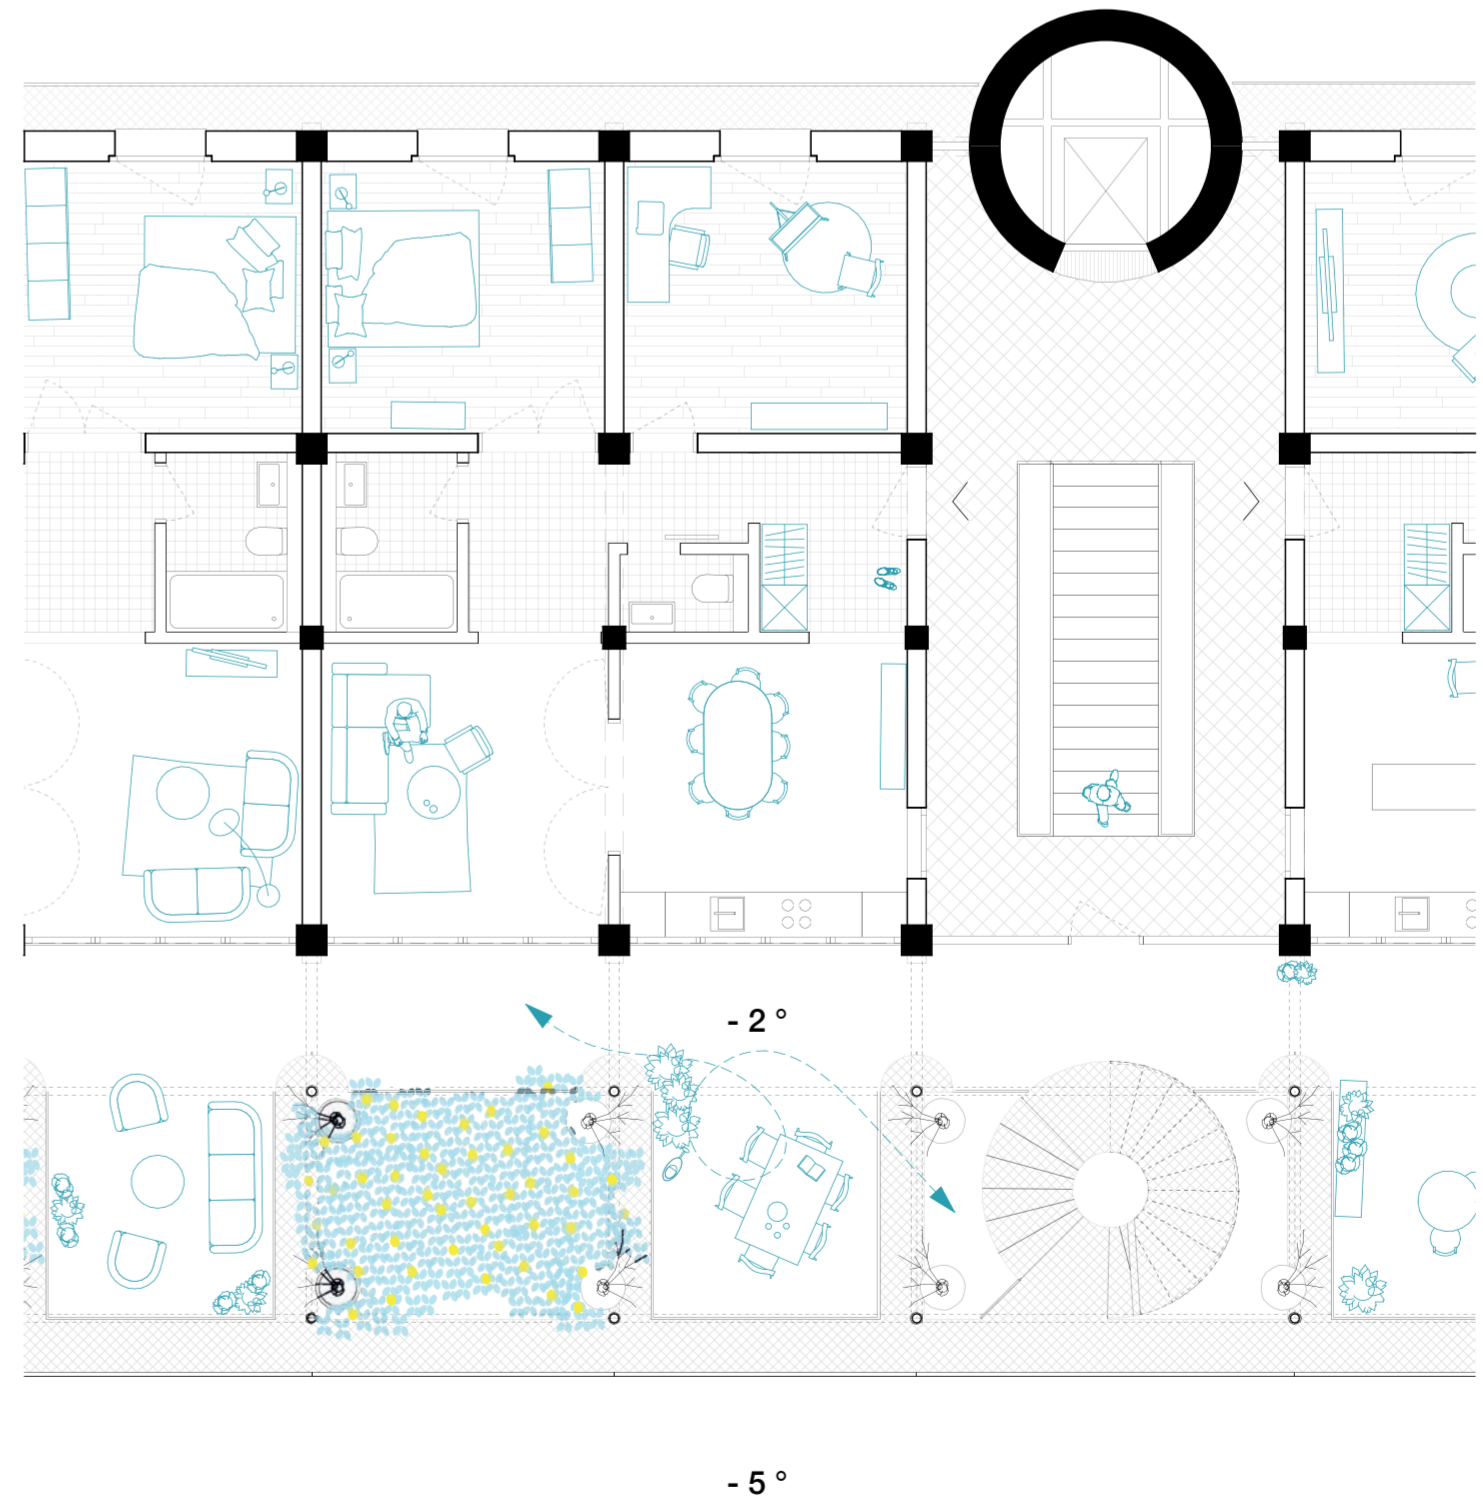

WOHNUNG 1:100

HSLU | MASTERTHESIS FS23 | STEFANIE HUG





